



EXPLORE A RANGE OF *thoughtfully* CREATED

VILLAS.



VILLA TYPE TWO

VILLA TYPE ONE

VILLA TYPE ONE

VILLA TYPE FOUR

VILLA TYPE FOUR

VILLA TYPE THREE

VILLA TYPE THREE


VILLA TYPE FIVE

VILLA TYPE FOUR

VILLA TYPE THREE

VILLA TYPE FOUR

VILLA TYPE FOUR

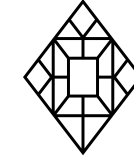

VILLA *type*

ONE

7 BEDROOM

PLOT SIZE RANGES
FROM 12,986 SQ.FT TO 13,807 SQ.FT




VILLA TYPE ONE
FRONT VIEW





VILLA TYPE ONE
BACK VIEW



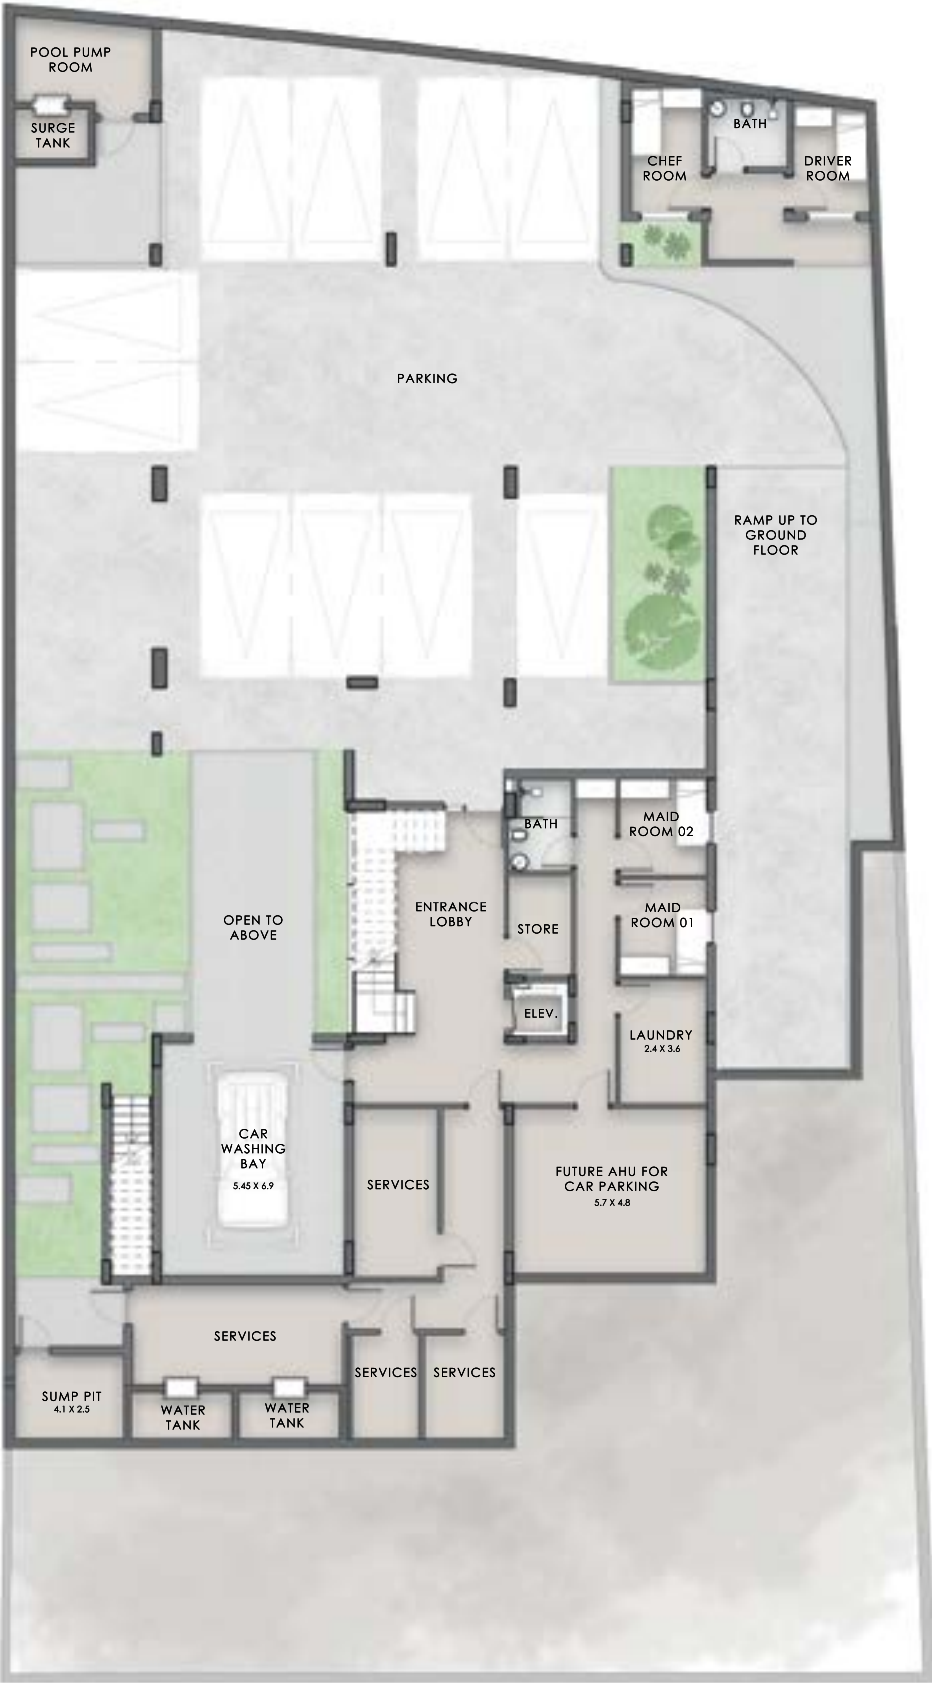

BASEMENT
9,538 SQ.FT



GROUND
3,794 SQ.FT




FIRST
4,230 SQ.FT




SECOND
4,700 SQ.FT

BUA: 22,262 SQ.FT • PLOT SIZE RANGES FROM 12,986 SQ.FT TO 13,807 SQ.FT

Disclaimer: **(1)** All materials, dimensions, renders and drawings are approximate and for illustration purposes only. **(2)** Information is subject to change without notice. **(3)** Actual areas may vary from the stated area. **(4)** Drawings not to scale. **(5)** The developer reserves the right to make revisions/alterations without any liability whatsoever. **(6)** Units are sold as unfurnished, without furniture, fittings, etc.

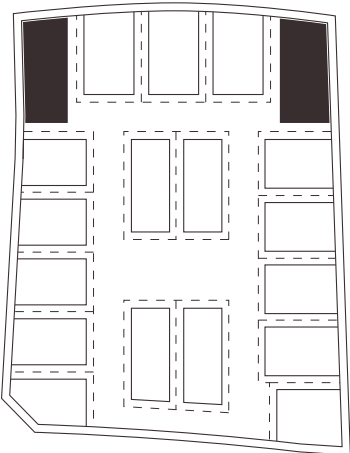

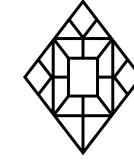

VILLA *type*

TWO

6 BEDROOM

PLOT SIZE RANGES
FROM 10,739 SQ.FT TO 10,963 SQ.FT




VILLA TYPE TWO
FRONT VIEW





VILLA TYPE TWO
BACK VIEW



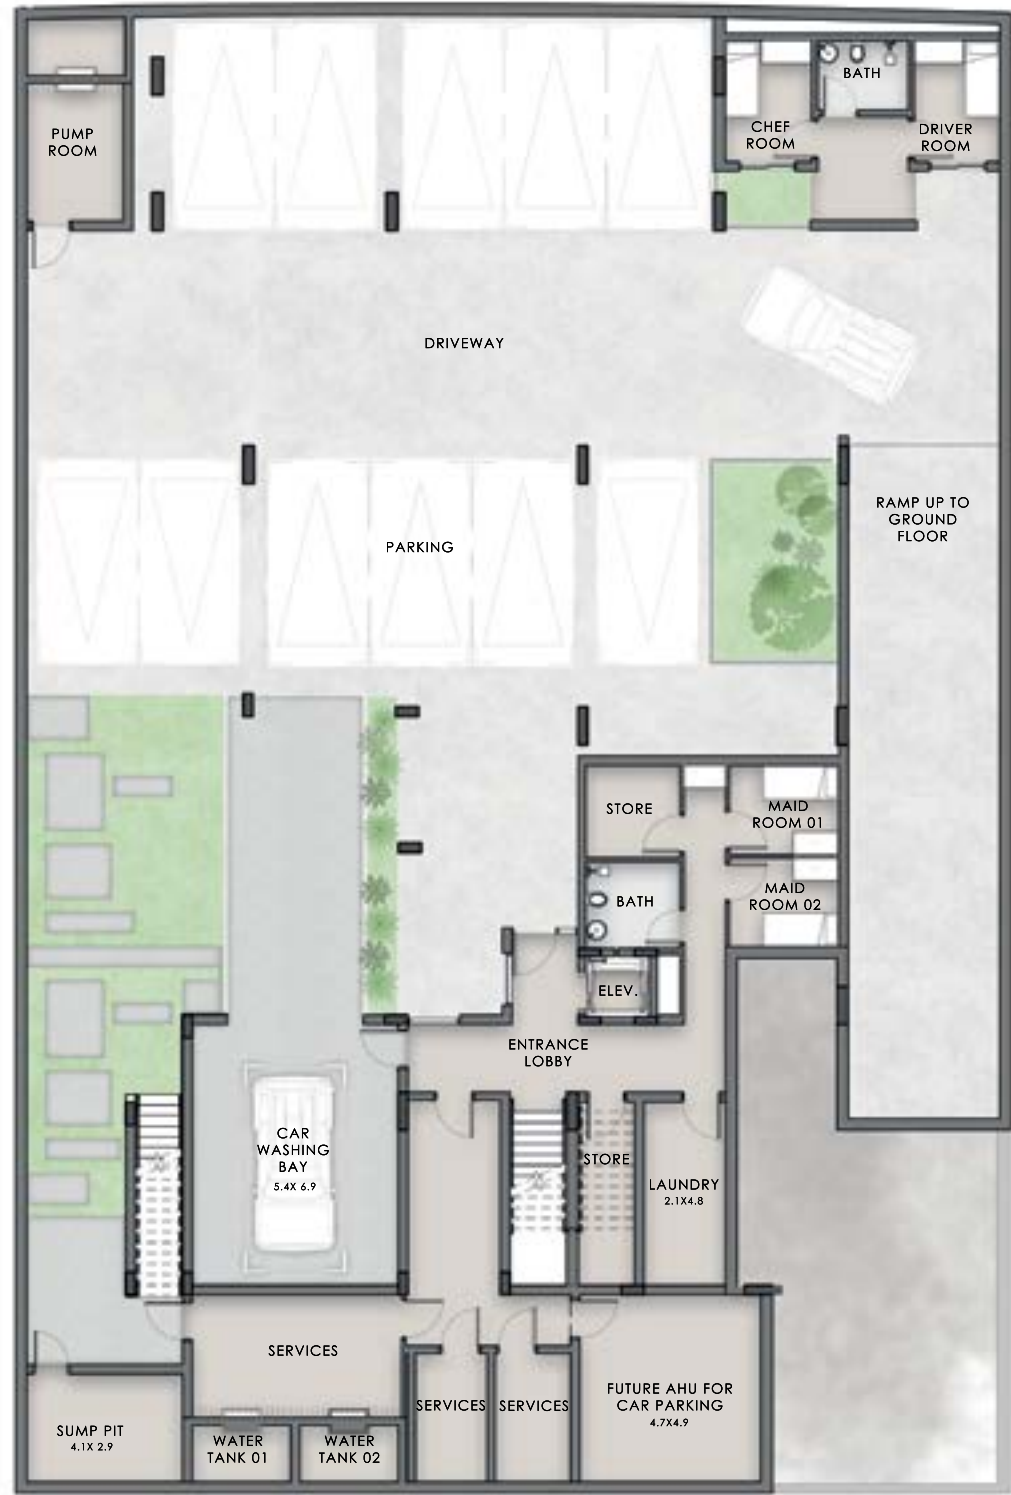

BASEMENT

9,195 SQ.FT



GROUND

3,431 SQ.FT



FIRST

3,981 SQ.FT





SECOND

4,270 SQ.FT

BUA: 20,877 SQ.FT • PLOT SIZE RANGES FROM 10,739 SQ.FT TO 10,963 SQ.FT

Disclaimer: **(1)** All materials, dimensions, renders and drawings are approximate and for illustration purposes only. **(2)** Information is subject to change without notice. **(3)** Actual areas may vary from the stated area. **(4)** Drawings not to scale. **(5)** The developer reserves the right to make revisions/alterations without any liability whatsoever. **(6)** Units are sold as unfurnished, without furniture, fittings, etc.

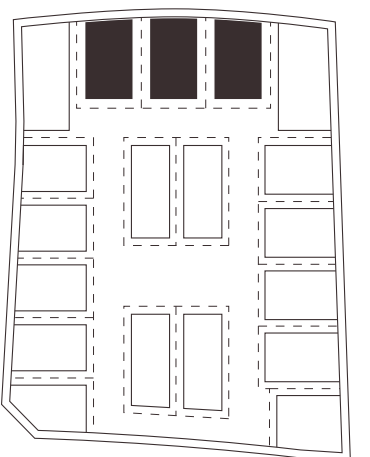

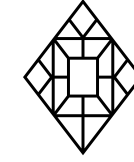

VILLA *type*

THREE

5 BEDROOM

PLOT SIZE RANGES
FROM 8,501 SQ.FT TO 9,603 SQ.FT



VILLA TYPE THREE
FRONT VIEW





VILLA TYPE THREE
BACK VIEW





BASEMENT

8,088 SQ.FT



GROUND

2,837 SQ.FT



FIRST

3,520 SQ.FT





SECOND

4,063 SQ.FT

BUA: 18,508 SQ.FT • PLOT SIZE RANGES FROM 8,501 SQ.FT TO 9,603 SQ.FT

Disclaimer: **(1)** All materials, dimensions, renders and drawings are approximate and for illustration purposes only. **(2)** Information is subject to change without notice. **(3)** Actual areas may vary from the stated area. **(4)** Drawings not to scale. **(5)** The developer reserves the right to make revisions/alterations without any liability whatsoever. **(6)** Units are sold as unfurnished, without furniture, fittings, etc.

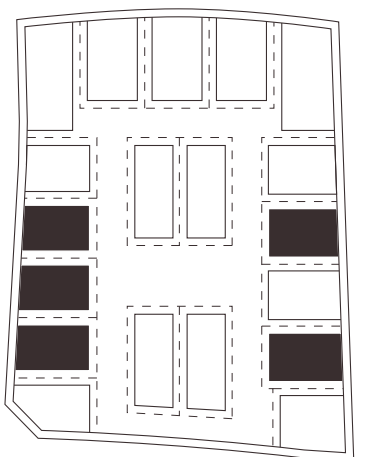

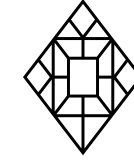

VILLA *type*

FOUR

5 BEDROOM

PLOT SIZE RANGES
FROM 8,145 SQ.FT TO 9,620 SQ.FT



VILLA TYPE FOUR
FRONT VIEW





VILLA TYPE FOUR
BACK VIEW





BASEMENT
8,287 SQ.FT



GROUND
2,719 SQ.FT




FIRST
2,846 SQ.FT




SECOND
3,160 SQ.FT

BUA: 17,012 SQ.FT • PLOT SIZE RANGES FROM 8,145 SQ.FT TO 9,620 SQ.FT

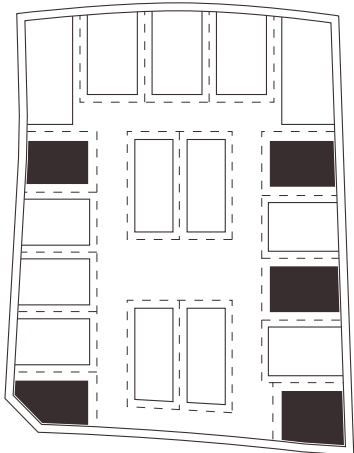

Disclaimer: **(1)** All materials, dimensions, renders and drawings are approximate and for illustration purposes only. **(2)** Information is subject to change without notice. **(3)** Actual areas may vary from the stated area. **(4)** Drawings not to scale. **(5)** The developer reserves the right to make revisions/alterations without any liability whatsoever. **(6)** Units are sold as unfurnished, without furniture, fittings, etc.

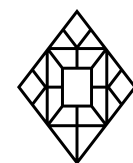

VILLA
type

FIVE

6 BEDROOM

PLOT SIZE RANGES
FROM 9,720 SQ.FT TO 10,043 SQ.FT




VILLA TYPE FIVE
FRONT VIEW





VILLA TYPE FIVE
BACK VIEW



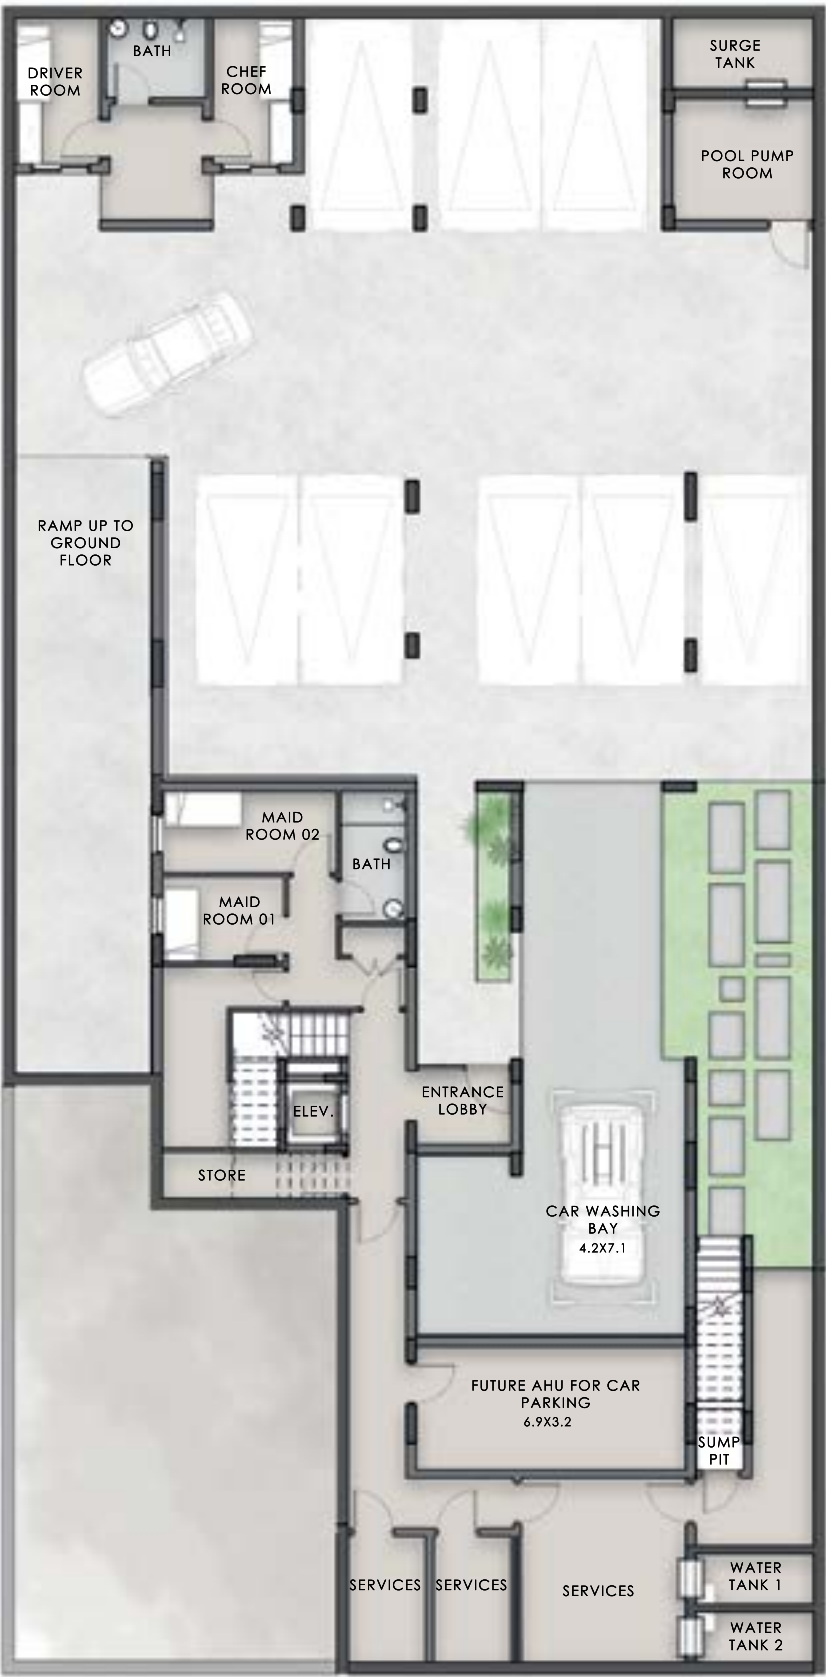

BASEMENT
8,038 SQ.FT



GROUND
2,950 SQ.FT



FIRST
3,414 SQ.FT



SECOND
3,518 SQ.FT

BUA: 17,920 SQ.FT • PLOT SIZE RANGES FROM 9,720 SQ.FT TO 10,043 SQ.FT

Disclaimer: **(1)** All materials, dimensions, renders and drawings are approximate and for illustration purposes only. **(2)** Information is subject to change without notice. **(3)** Actual areas may vary from the stated area. **(4)** Drawings not to scale. **(5)** The developer reserves the right to make revisions/alterations without any liability whatsoever. **(6)** Units are sold as unfurnished, without furniture, fittings, etc.

