



VERDANA II






UNIT TYPES



1B

Type A

First Level

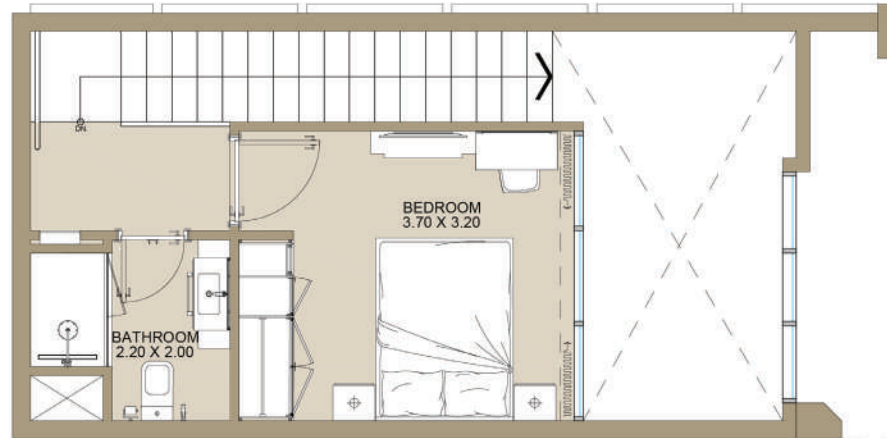

Ground Level

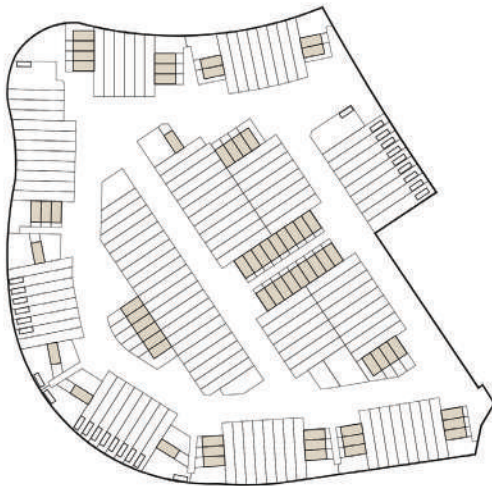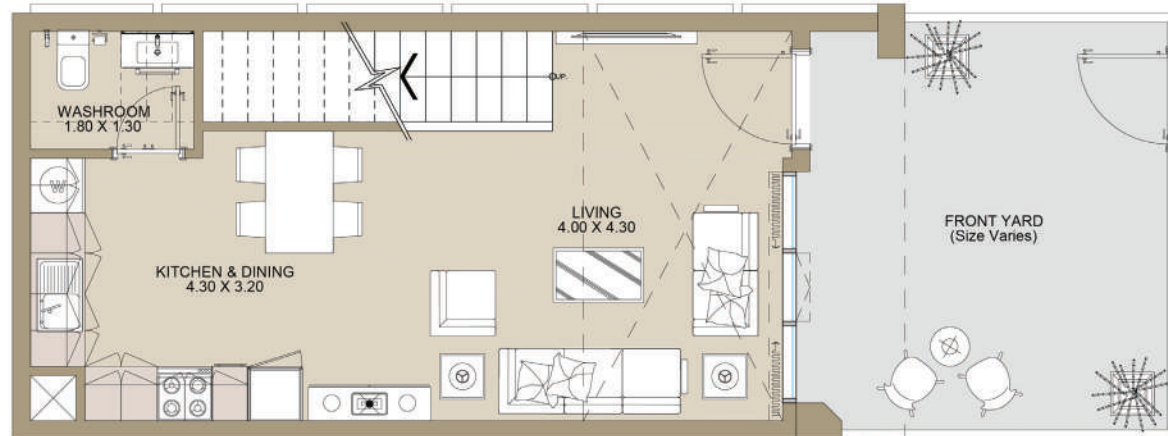

1B TOWNHOUSE | Type A


Internal Area	690 sq.ft
Outdoor Area	155 to 884 sq.ft
Total Area	845 to 1,574 sq.ft

All drawings and dimensions are approximate. Drawings are not to scale and are subject to change without notice. The developer reserves the right to make revisions. The units are measured at typical floors in the building and columns may vary in size depending on the floor level. The furnishing and accessories shown are for representation only. The availability, length and width of the balcony varies depending on which floor and which orientation the unit is located within the building. There will be slight differences in the internal areas between the same unit types depending on the shaft sizes that go through the units.



1B

Type B

First Level

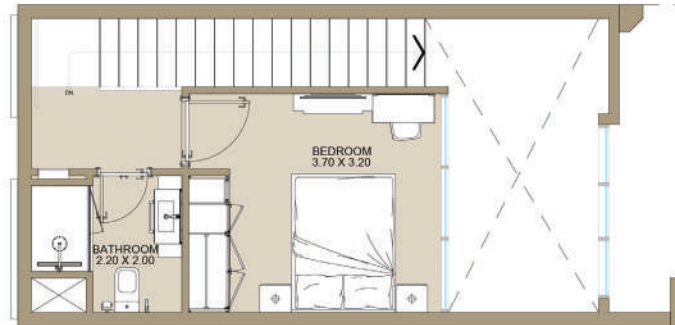

Ground Level

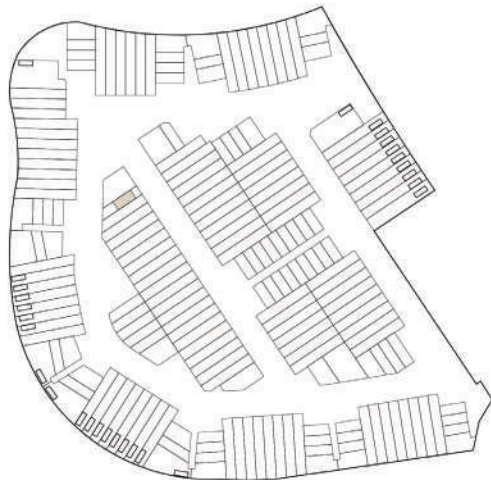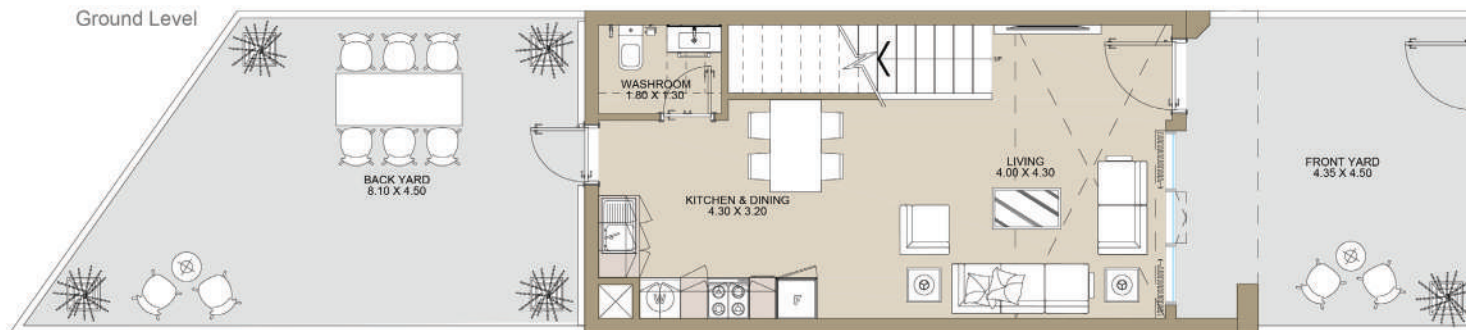

1B TOWNHOUSE | Type B


Internal Area	698 sq.ft
Outdoor Area	552 sq.ft
Total Area	1,250 sq.ft

All drawings and dimensions are approximate. Drawings are not to scale and are subject to change without notice. The developer reserves the right to make revisions. The units are measured at typical floors in the building and columns may vary in size depending on the floor level. The furnishing and accessories shown are for representation only. The availability, length and width of the balcony varies depending on which floor and which orientation the unit is located within the building. There will be slight differences in the internal areas between the same unit types depending on the shaft sizes that go through the units.


1B

Type C

First Level

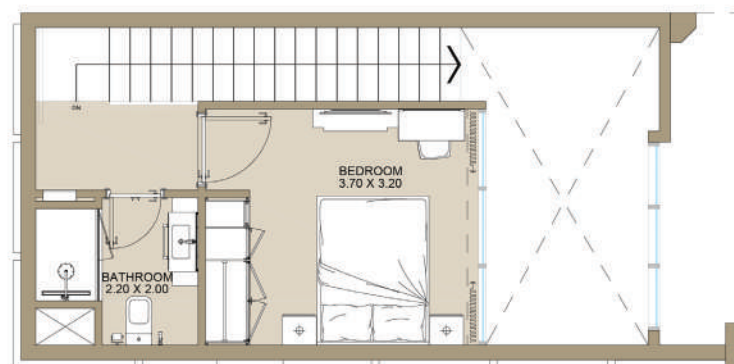

Ground Level

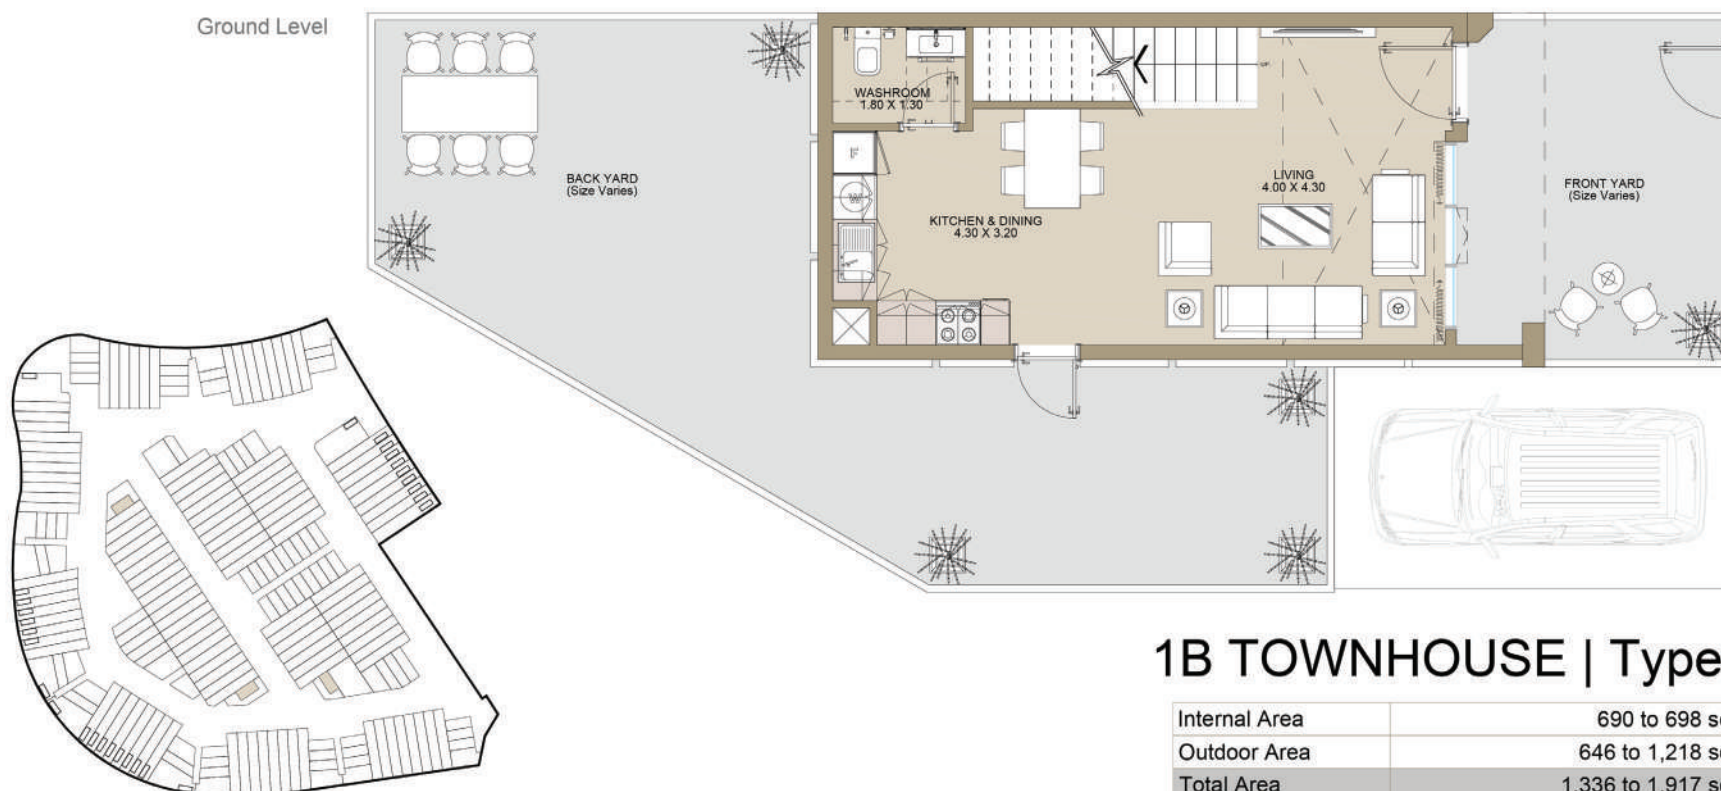


1B TOWNHOUSE | Type C

Internal Area	690 to 698 sq.ft
Outdoor Area	646 to 1,218 sq.ft
Total Area	1,336 to 1,917 sq.ft


All drawings and dimensions are approximate. Drawings are not to scale and are subject to change without notice. The developer reserves the right to make revisions. The units are measured at typical floors in the building and columns may vary in size depending on the floor level. The furnishing and accessories shown are for representation only. The availability, length and width of the balcony varies depending on which floor and which orientation the unit is located within the building. There will be slight differences in the internal areas between the same unit types depending on the shaft sizes that go through the units.

2B


Type A

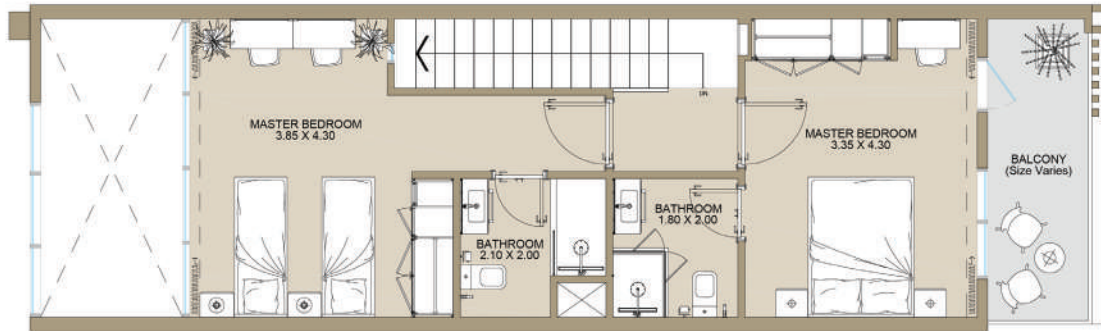

First Level

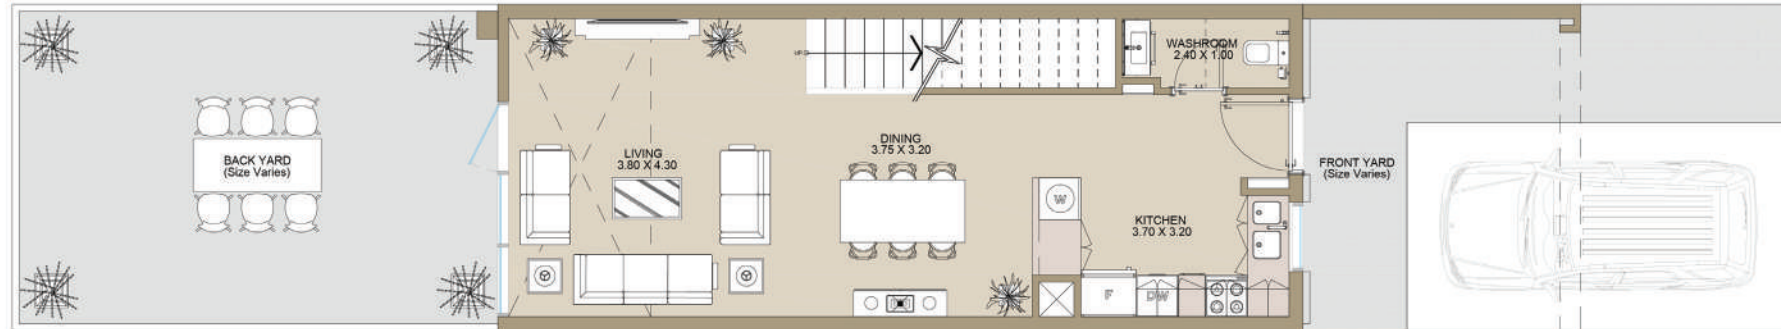

Ground Level

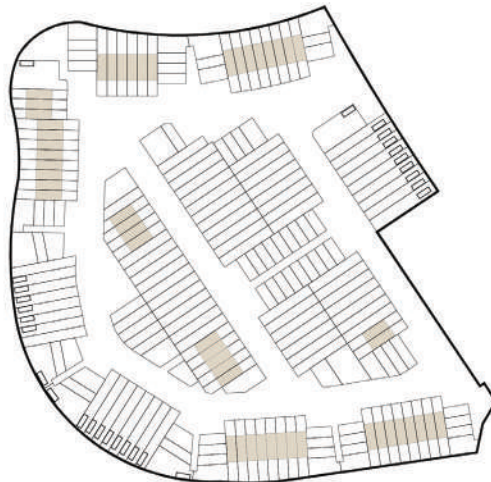




2B TOWNHOUSE | Type A

Internal Area	1,113 sq.ft
Outdoor Area	627 to 1,012 sq.ft
Total Area	1,740 to 2,125 sq.ft

All drawings and dimensions are approximate. Drawings are not to scale and are subject to change without notice. The developer reserves the right to make revisions. The units are measured at typical floors in the building and columns may vary in size depending on the floor level. The furnishing and accessories shown are for representation only. The availability, length and width of the balcony varies depending on which floor and which orientation the unit is located within the building. There will be slight differences in the internal areas between the same unit types depending on the shaft sizes that go through the units.

2B





Type B

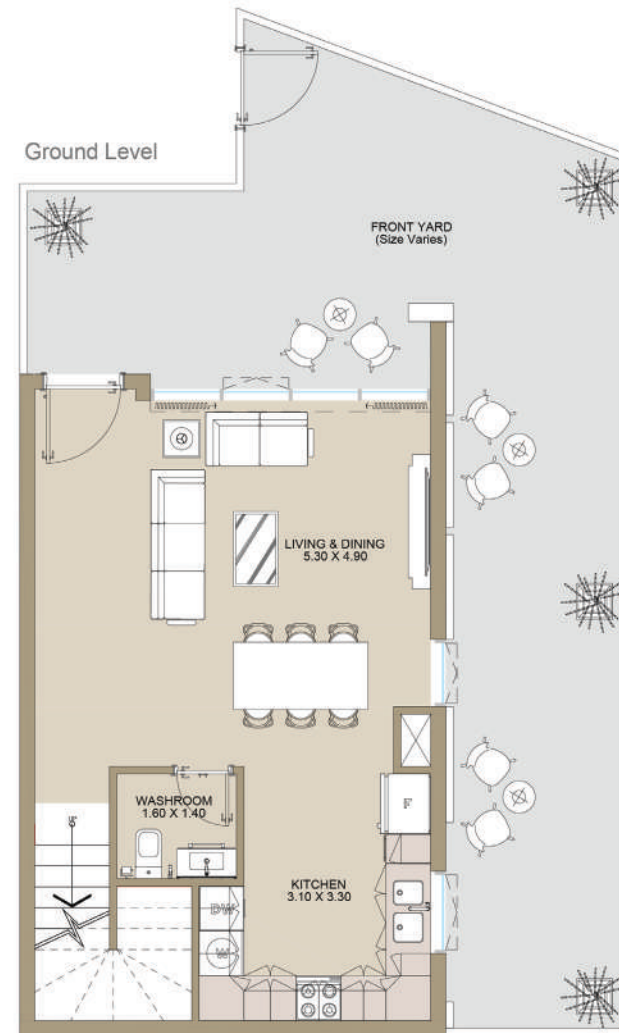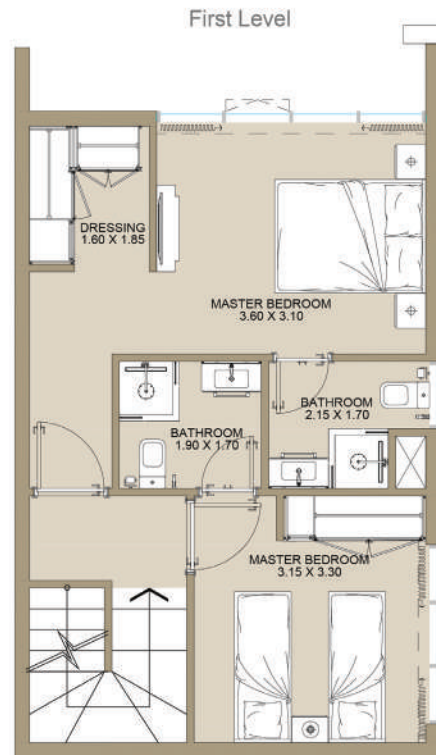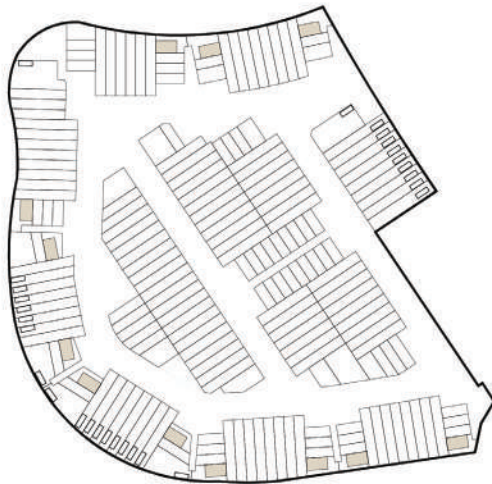

2B TOWNHOUSE | Type B

Internal Area	1,023 sq.ft
Outdoor Area	493 to 1,040 sq.ft
Total Area	1,516 to 2,063 sq.ft

All drawings and dimensions are approximate. Drawings are not to scale and are subject to change without notice. The developer reserves the right to make revisions. The units are measured at typical floors in the building and columns may vary in size depending on the floor level. The furnishing and accessories shown are for representation only. The availability, length and width of the balcony varies depending on which floor and which orientation the unit is located within the building. There will be slight differences in the internal areas between the same unit types depending on the shaft sizes that go through the units.

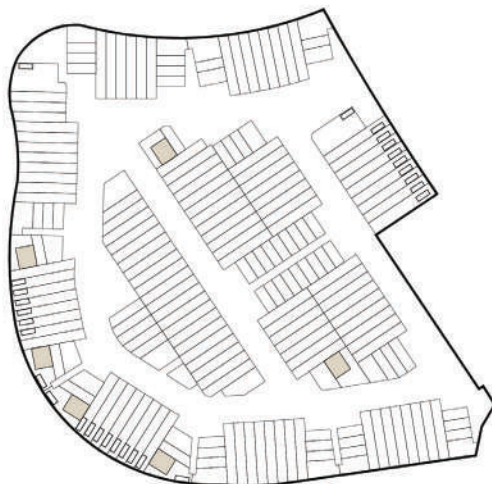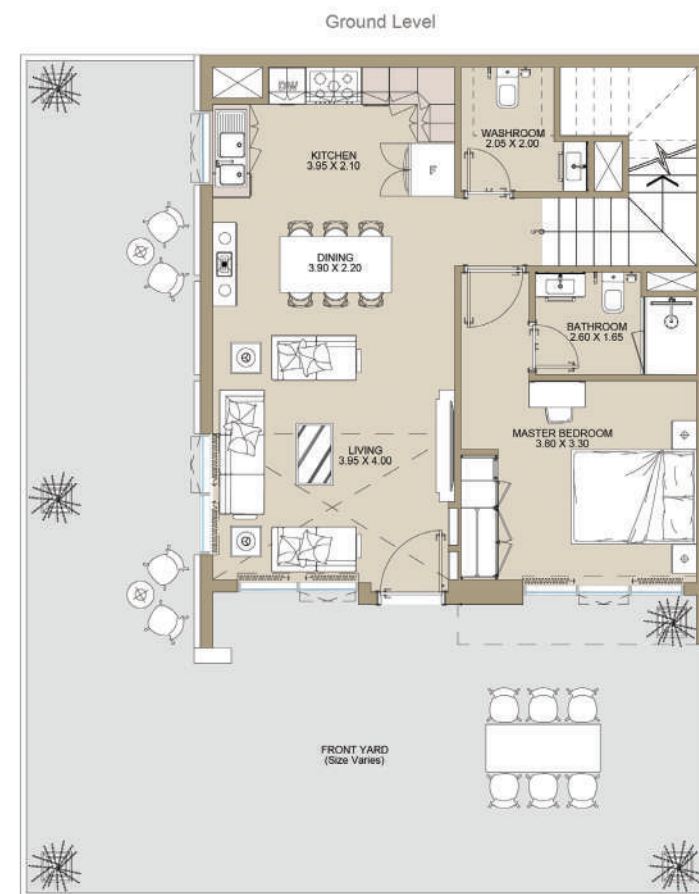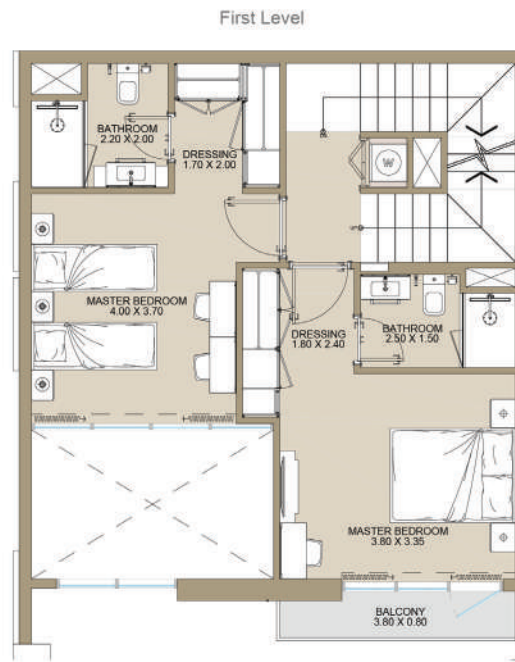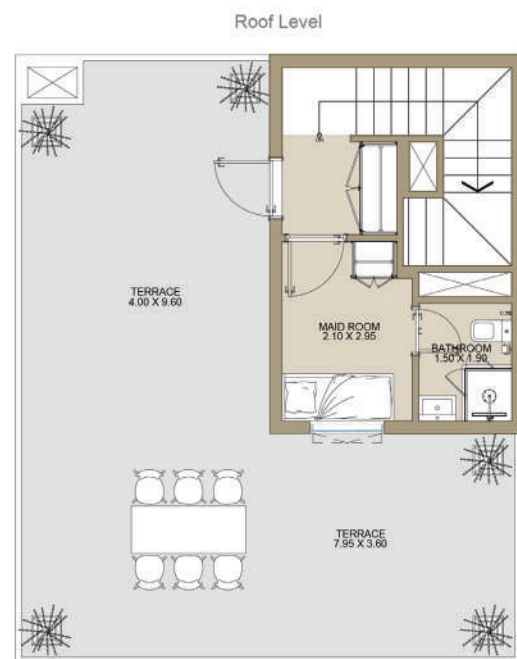

3B
Type A


3B TOWNHOUSE | Type A

Internal Area	1,576 sq.ft
Outdoor Area	1,578 to 2,032 sq.ft
Total Area	3,154 to 3,608 sq.ft

All drawings and dimensions are approximate. Drawings are not to scale and are subject to change without notice. The developer reserves the right to make revisions. The units are measured at typical floors in the building and columns may vary in size depending on the floor level. The furnishing and accessories shown are for representation only. The availability, length and width of the balcony varies depending on which floor and which orientation the unit is located within the building. There will be slight differences in the internal areas between the same unit types depending on the shaft sizes that go through the units.

4B

Type A

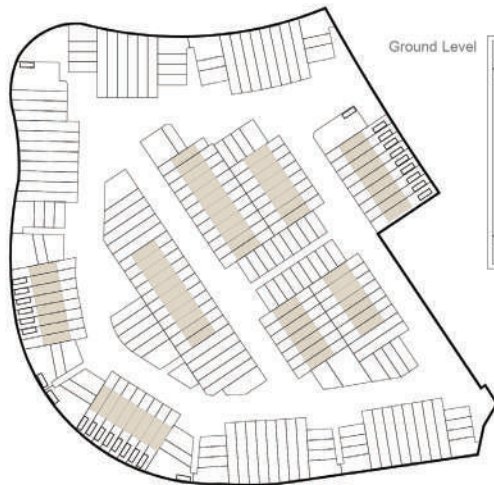



4B TOWNHOUSE | Type A

Internal Area	2,368 sq.ft
Outdoor Area	1,084 to 2,087 sq.ft
Total Area	3,452 to 4,455 sq.ft


All drawings and dimensions are approximate. Drawings are not to scale and are subject to change without notice. The developer reserves the right to make revisions. The units are measured at typical floors in the building and columns may vary in size depending on the floor level. The furnishing and accessories shown are for representation only. The availability, length and width of the balcony varies depending on which floor and which orientation the unit is located within the building. There will be slight differences in the internal areas between the same unit types depending on the shaft sizes that go through the units.

4B

Type B

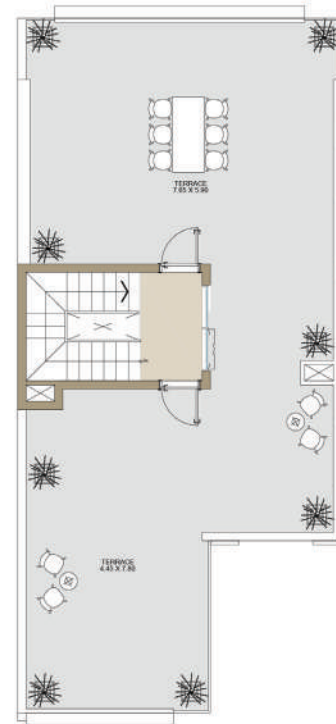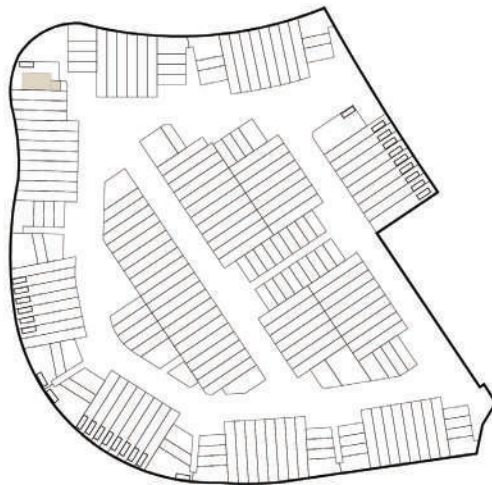

Roof Level

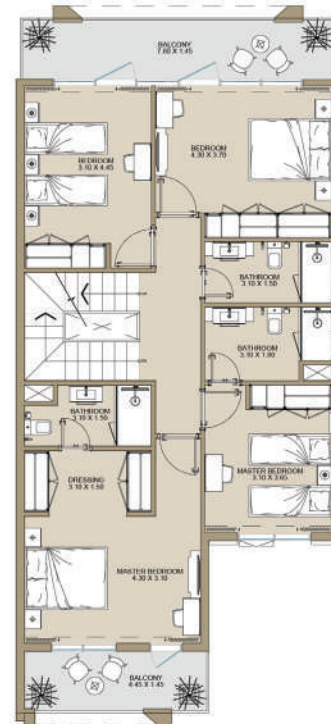

First Level



Ground Level



4B TOWNHOUSE | Type B

Internal Area	2,144 sq.ft
Outdoor Area	3,370 sq.ft
Total Area	5,514 sq.ft


All drawings and dimensions are approximate. Drawings are not to scale and are subject to change without notice. The developer reserves the right to make revisions. The units are measured at typical floors in the building and columns may vary in size depending on the floor level. The furnishing and accessories shown are for representation only. The availability, length and width of the balcony varies depending on which floor and which orientation the unit is located within the building. There will be slight differences in the internal areas between the same unit types depending on the shaft sizes that go through the units.

5B


Type A

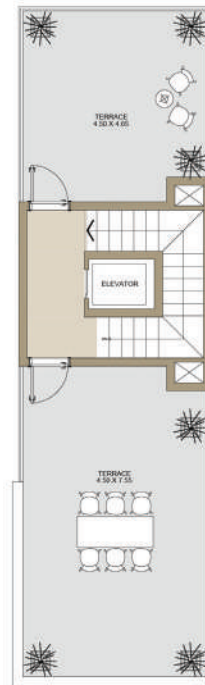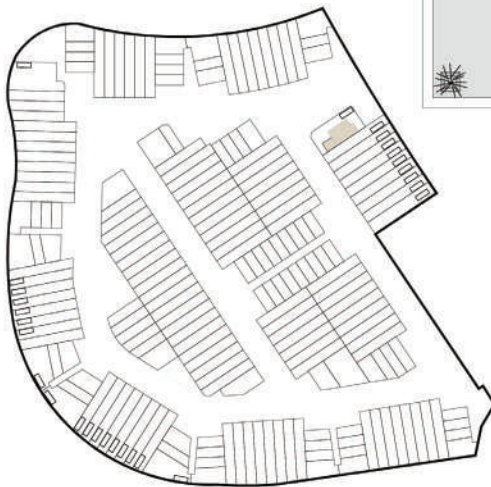


Roof Level

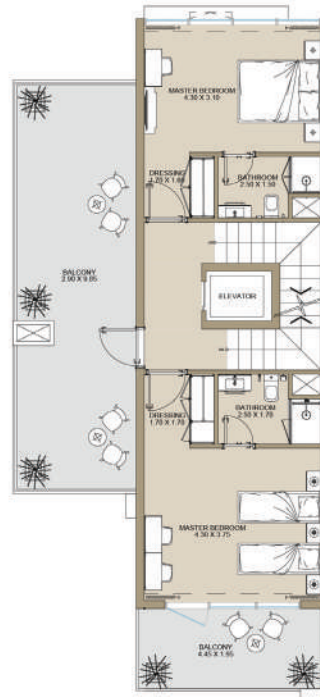

Second Level

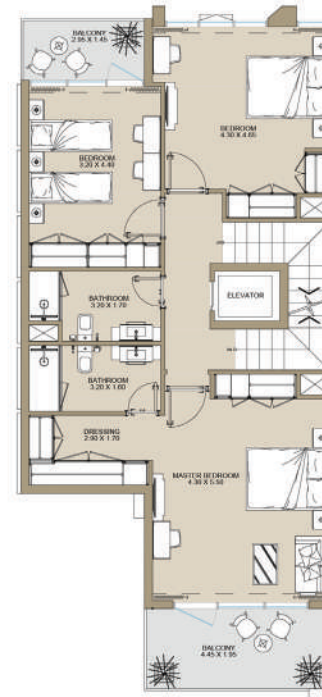

First Level

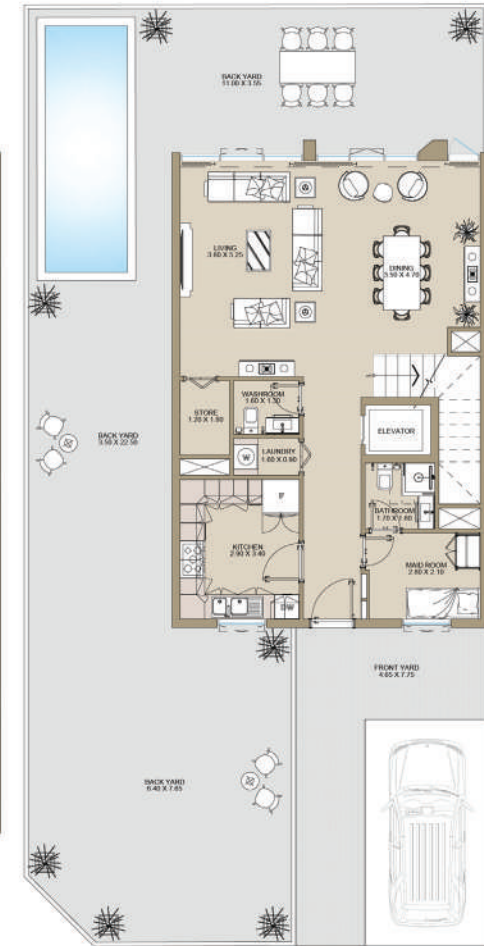

Ground Level

5B TOWNHOUSE | Type A

Internal Area	2,818 sq.ft
Outdoor Area	3,018 sq.ft
Total Area	5,836 sq.ft

All drawings and dimensions are approximate. Drawings are not to scale and are subject to change without notice. The developer reserves the right to make revisions. The units are measured at typical floors in the building and columns may vary in size depending on the floor level. The furnishing and accessories shown are for representation only. The availability, length and width of the balcony varies depending on which floor and which orientation the unit is located within the building. There will be slight differences in the internal areas between the same unit types depending on the shaft sizes that go through the units.

ريپورتاج العقارية
Reportage.
Properties

Abu Dhabi UAE | Head Office

Tamouh Tower

28th Floor, Al Reem Island

P.O. Box: 111949

United Arab Emirates

Phone: +971 2 204 3300

info@reportageuae.com

Dubai UAE

Obero Centre

3rd Floor, Business Bay

P.O. Box: 27446

United Arab Emirates

Phone: +971 4 240 5556

info@reportageuae.com

Cairo-Egypt

The WaterWay

Mohammed Naguib

B1-Office BF06

New Cairo

Phone: +20 17 023

info@reportageeg.com

For more information, visit reportageuae.com

or call 800 77 55 2 | +971 50 244 1078



Legal Disclaimer:

The information contained in this brochure is confidential and is for the exclusive use of the recipient. This brochure may not be reproduced, distributed, delivered, or furnished to any person without the prior written approval of Reportage Properties. No representation or warranty (expressed or implied) is made or can be given with respect to the accuracy or completeness of the information herein or that any future offer of units or apartments in the project will conform to the terms described herein. Nothing in this leaflet should be construed as financial, legal, tax or regulatory advice. All accessories such as electronics, furniture, white goods, decorative elements and so forth included in this brochure are not part of the standard unit and used for illustration purposes only. All plans, layouts, pictures, renderings, information and details included in this brochure are indicative only and may change at any time up to the final 'as built' status in accordance with final designs of the project and regulatory approvals and planning permissions.



Where Life is Evergreen

MASTER PLAN



الحياة بلونها الأخضر
WHERE LIFE IS EVERGREEN



VERDANA II

ريپورتاج العقارية
Reportage.
Properties