


VOINA

GROUND FLOOR

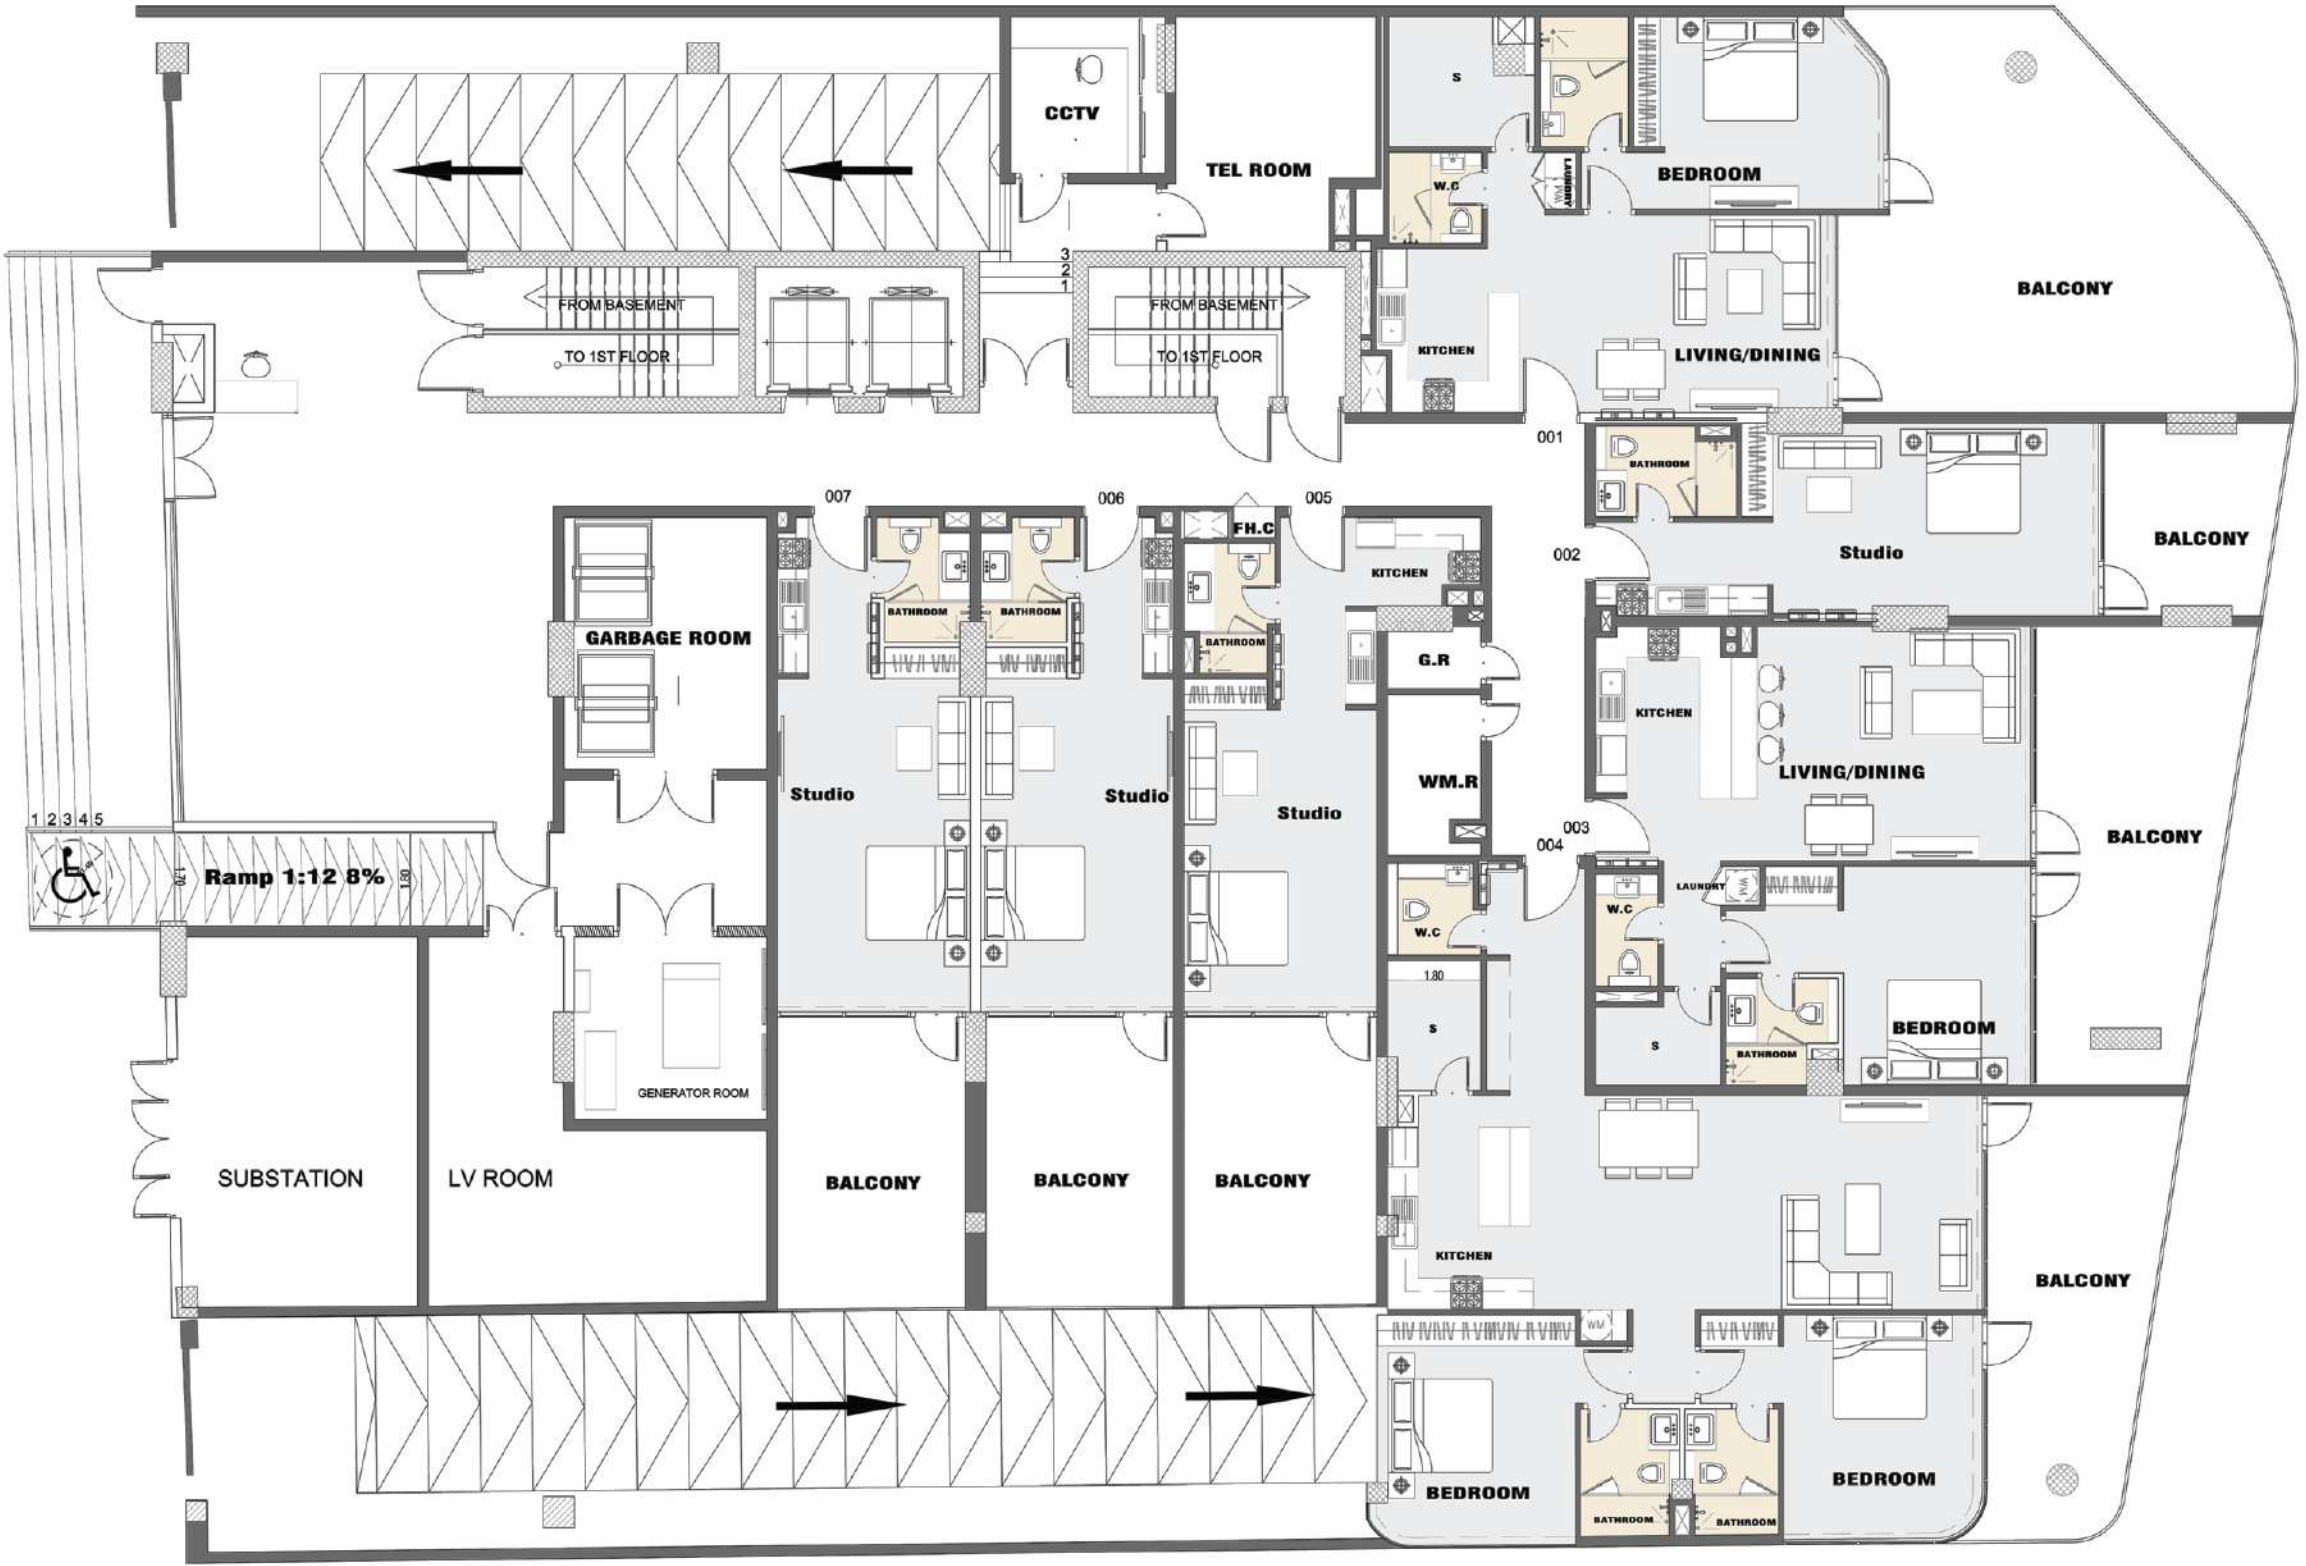

ALL DIMENSIONS ARE IN METERS ON THE DRAWING | **SCALE - 1:100 @ A3**


DISCLAIMER: 1. All dimensions are imperial and metric and measured from finish to finish, excluding construction tolerances. 2. All materials, dimensions, and drawings are approximate only. 3. Information is subject to change without notice, at the developer's discretion. 4. Actual area may vary from the stated area. 5. Drawings not to scale. 6. All images for illustrative purpose only and do not represent the actual size, features, specifications, fittings and furnishings. 7. The developer reserves the right to make revisions/ alterations, at its absolute discretion, without any liability whatsoever.

VOINA

1BEDROOM TYPE1

UNIT 001

UNIT SIZE	761.44	SQ. FT	70.74	SQ. M
BALCONY SIZE	580.50	SQ. FT	53.93	SQ. M
TOTAL UNIT SIZE	1341.95	SQ. FT	124.67	SQ. M

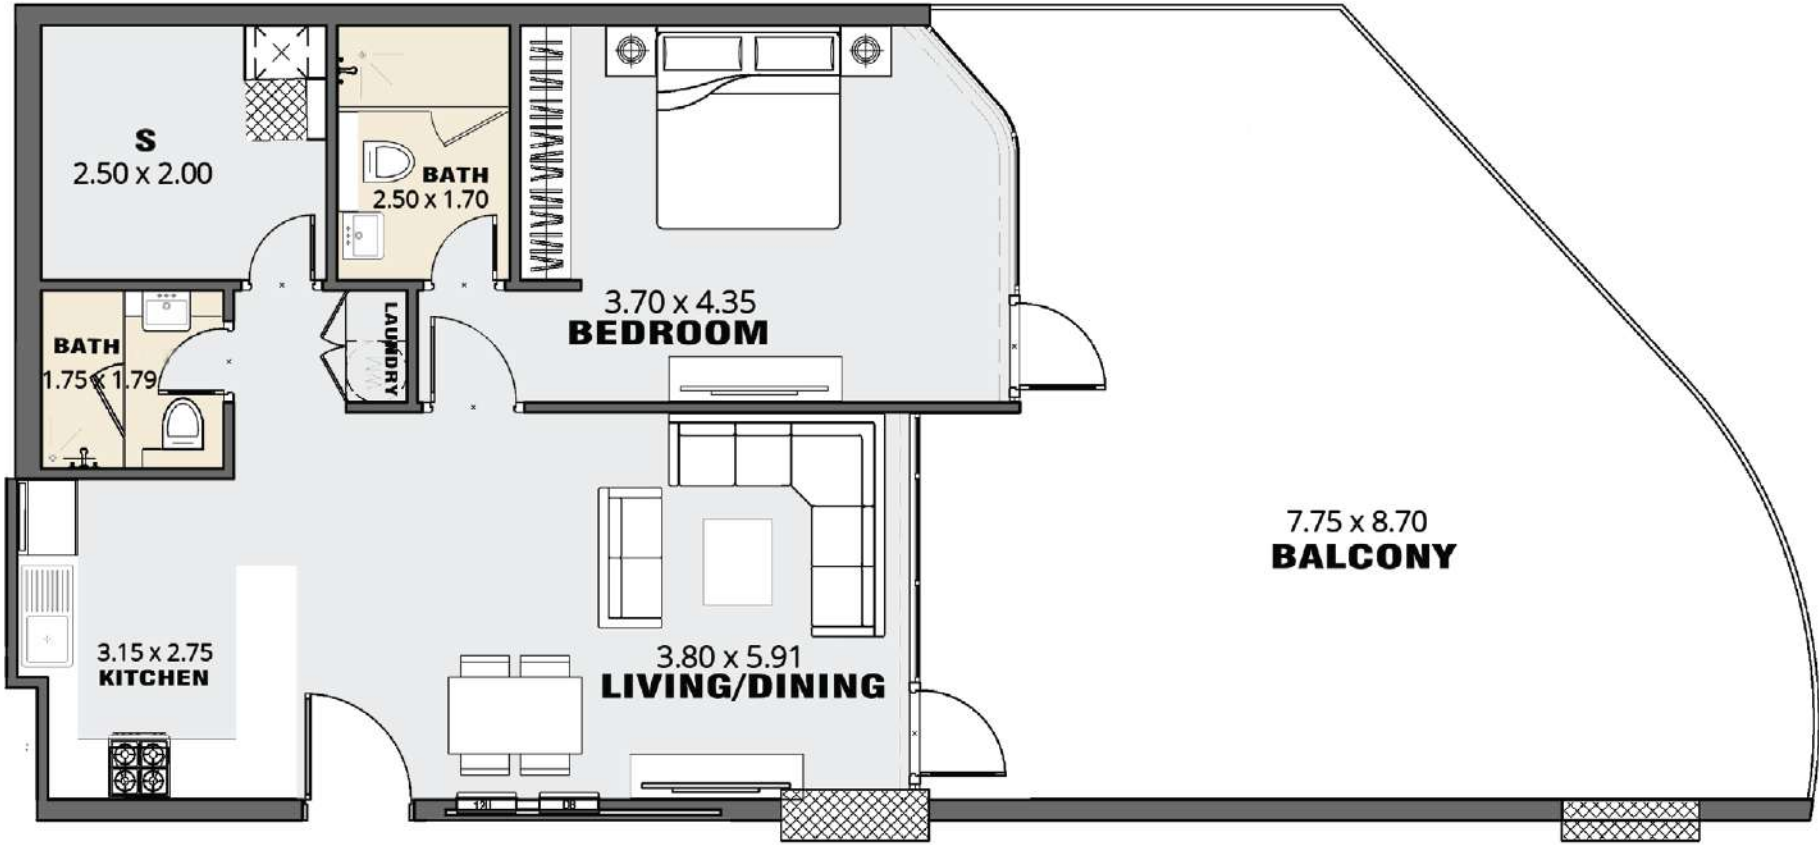

ALL DIMENSIONS ARE IN METERS ON THE DRAWING | SCALE - 1:100 @ A3


DISCLAIMER: 1. All dimensions are imperial and metric and measured from finish to finish, excluding construction tolerances. 2. All materials, dimensions, and drawings are approximate only. 3. Information is subject to change without notice, at the developer's discretion. 4. Actual area may vary from the stated area. 5. Drawings not to scale. 6. All images for illustrative purpose only and do not represent the actual size, features, specifications, fittings and furnishings. 7. The developer reserves the right to make revisions/ alterations, at its absolute discretion, without any liability whatsoever.

VOINA

2BEDROOM TYPE1

UNIT 004

UNIT SIZE	1273.81	SQ. FT	118.34	SQ. M
BALCONY SIZE	296.65	SQ. FT	27.56	SQ. M
TOTAL UNIT SIZE	1570.47	SQ. FT	145.90	SQ. M

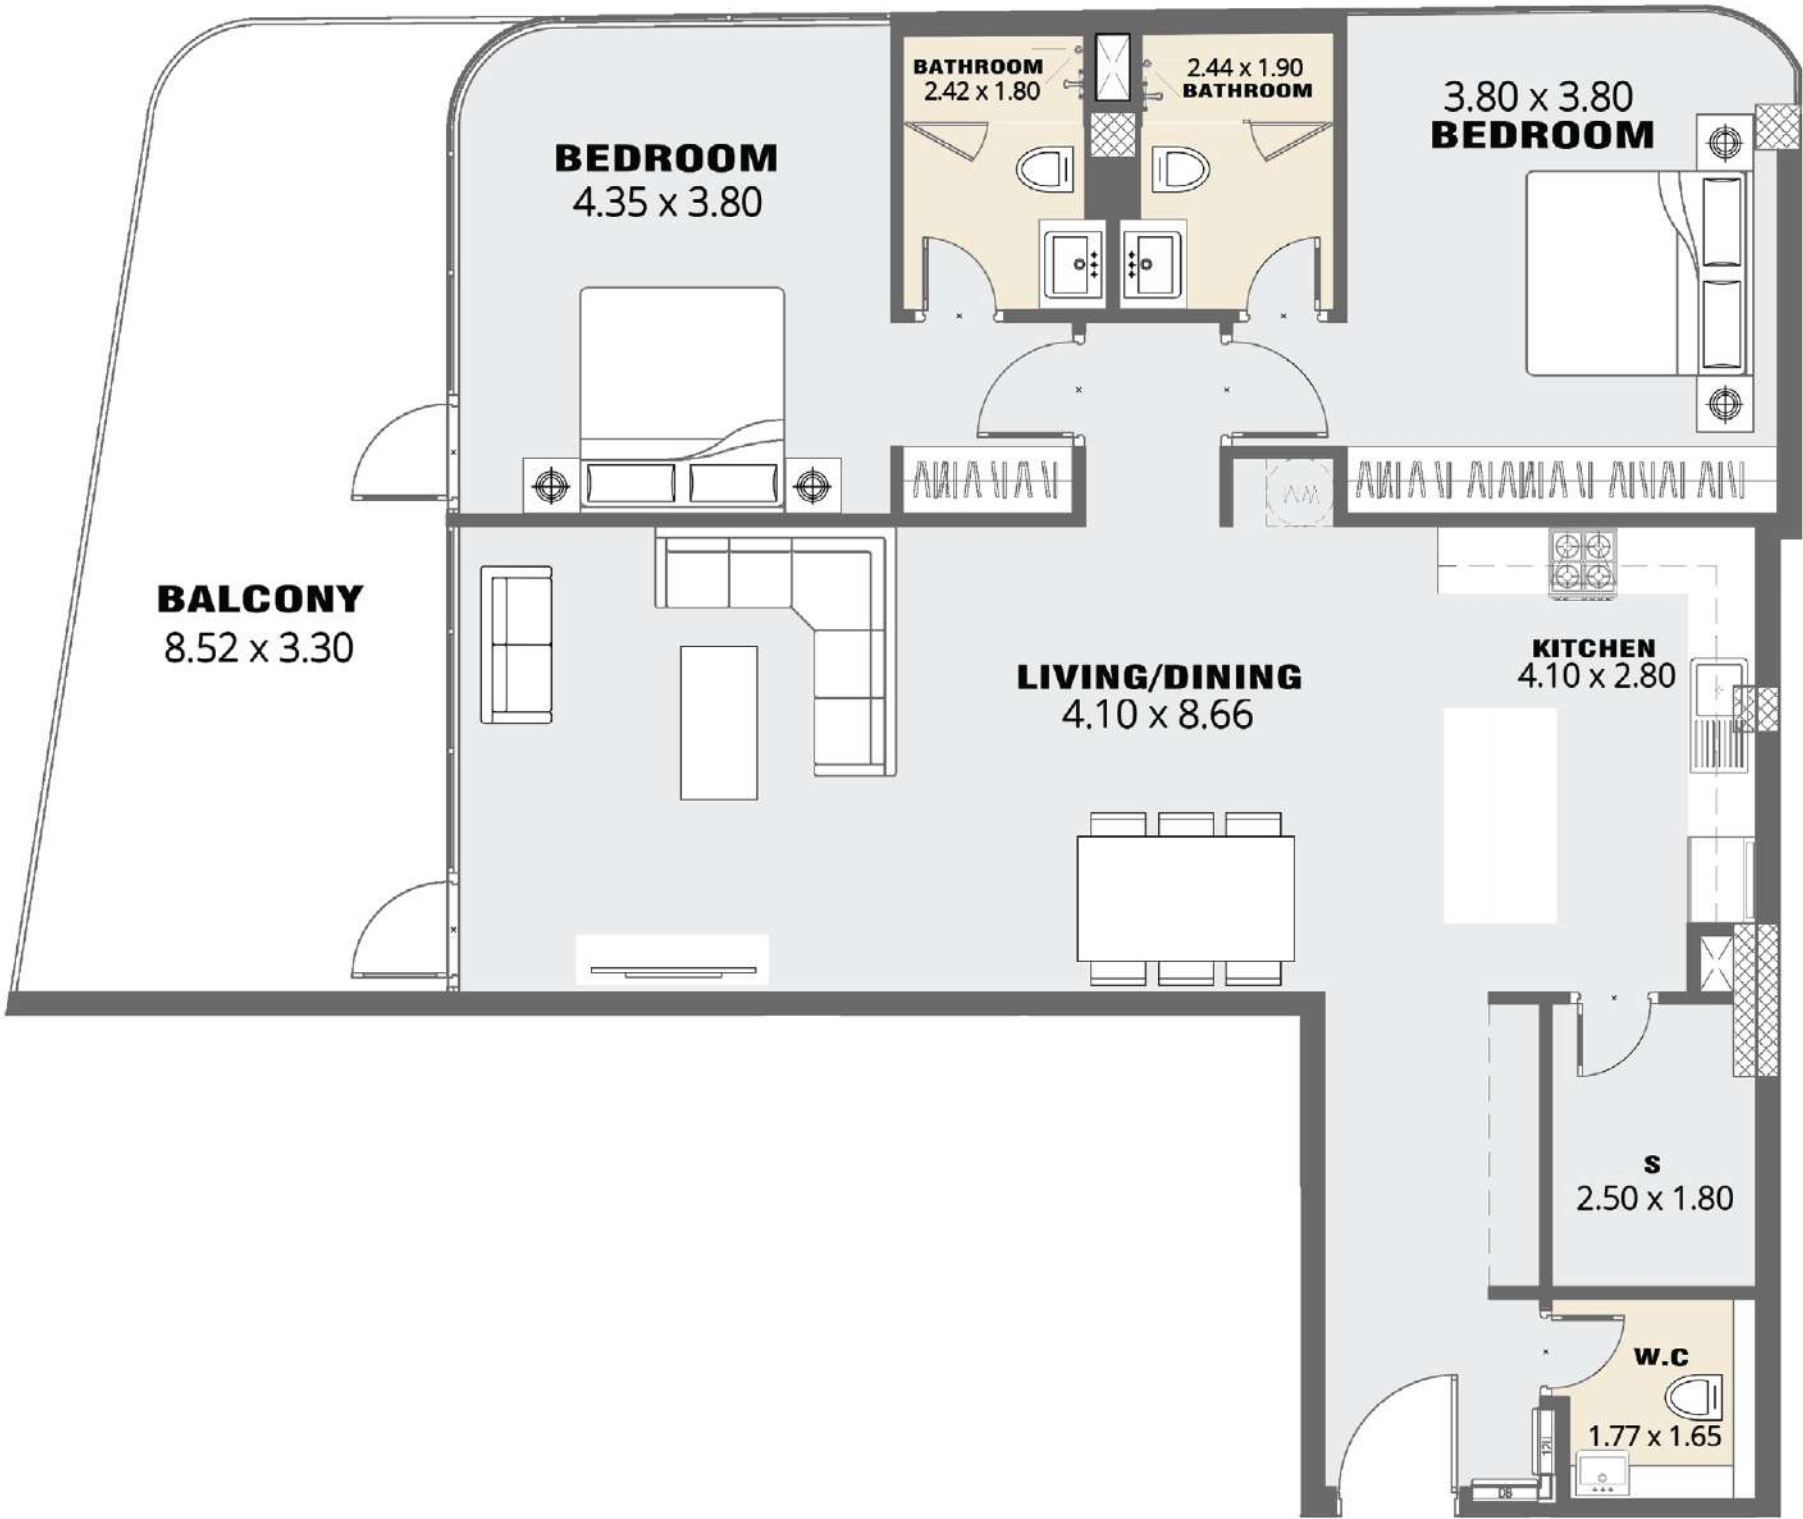

ALL DIMENSIONS ARE IN METERS ON THE DRAWING | SCALE - 1:100 @ A3


DISCLAIMER: 1. All dimensions are imperial and metric and measured from finish to finish, excluding construction tolerances. 2. All materials, dimensions, and drawings are approximate only. 3. Information is subject to change without notice, at the developer's discretion. 4. Actual area may vary from the stated area. 5. Drawings not to scale. 6. All images for illustrative purpose only and do not represent the actual size, features, specifications, fittings and furnishings. 7. The developer reserves the right to make revisions/ alterations, at its absolute discretion, without any liability whatsoever.

VOINA

STUDIO TYPE2

UNIT 005

UNIT SIZE	431.00	SQ. FT	40.04	SQ. M
BALCONY SIZE	234.00	SQ. FT	21.74	SQ. M
TOTAL UNIT SIZE	665.00	SQ. FT	61.78	SQ. M

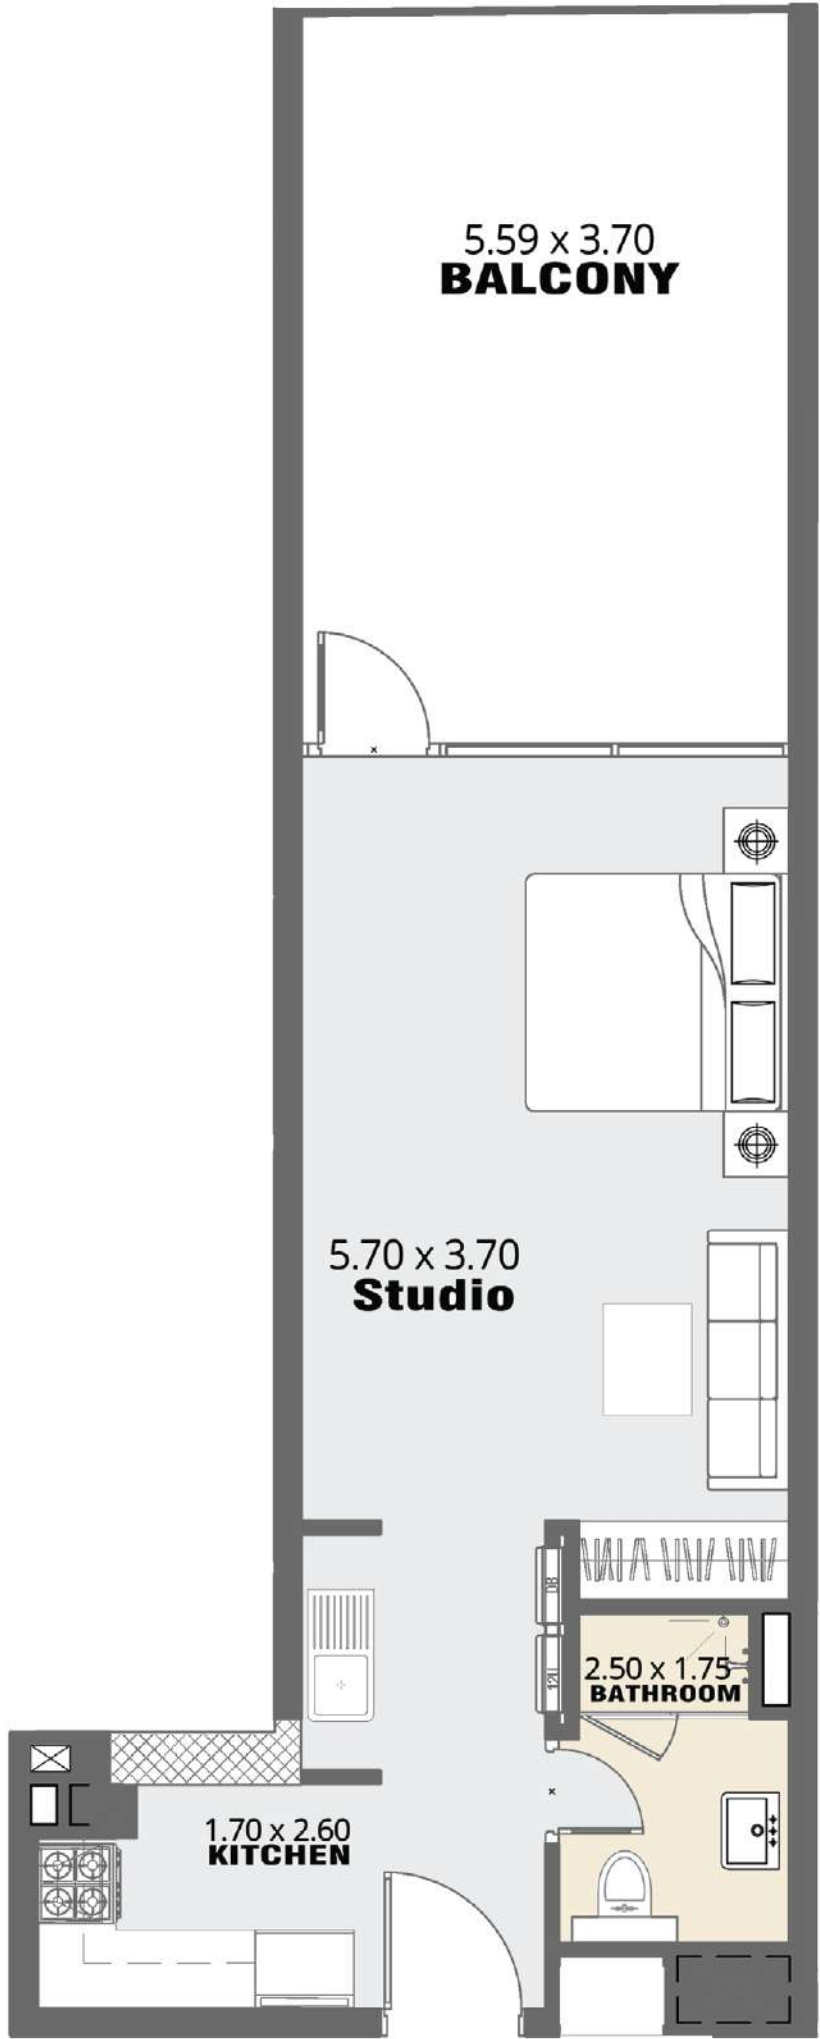

ALL DIMENSIONS ARE IN METERS ON THE DRAWING | SCALE - 1:100 @ A3


DISCLAIMER: 1. All dimensions are imperial and metric and measured from finish to finish, excluding construction tolerances. 2. All materials, dimensions, and drawings are approximate only. 3. Information is subject to change without notice, at the developer's discretion. 4. Actual area may vary from the stated area. 5. Drawings not to scale. 6. All images for illustrative purpose only and do not represent the actual size, features, specifications, fittings and furnishings. 7. The developer reserves the right to make revisions/ alterations, at its absolute discretion, without any liability whatsoever.

VOINA

STUDIO TYPE4

UNIT 007

UNIT SIZE	402.35	SQ. FT	37.38	SQ. M
BALCONY SIZE	236.59	SQ. FT	21.98	SQ. M
TOTAL UNIT SIZE	638.95	SQ. FT	59.36	SQ. M

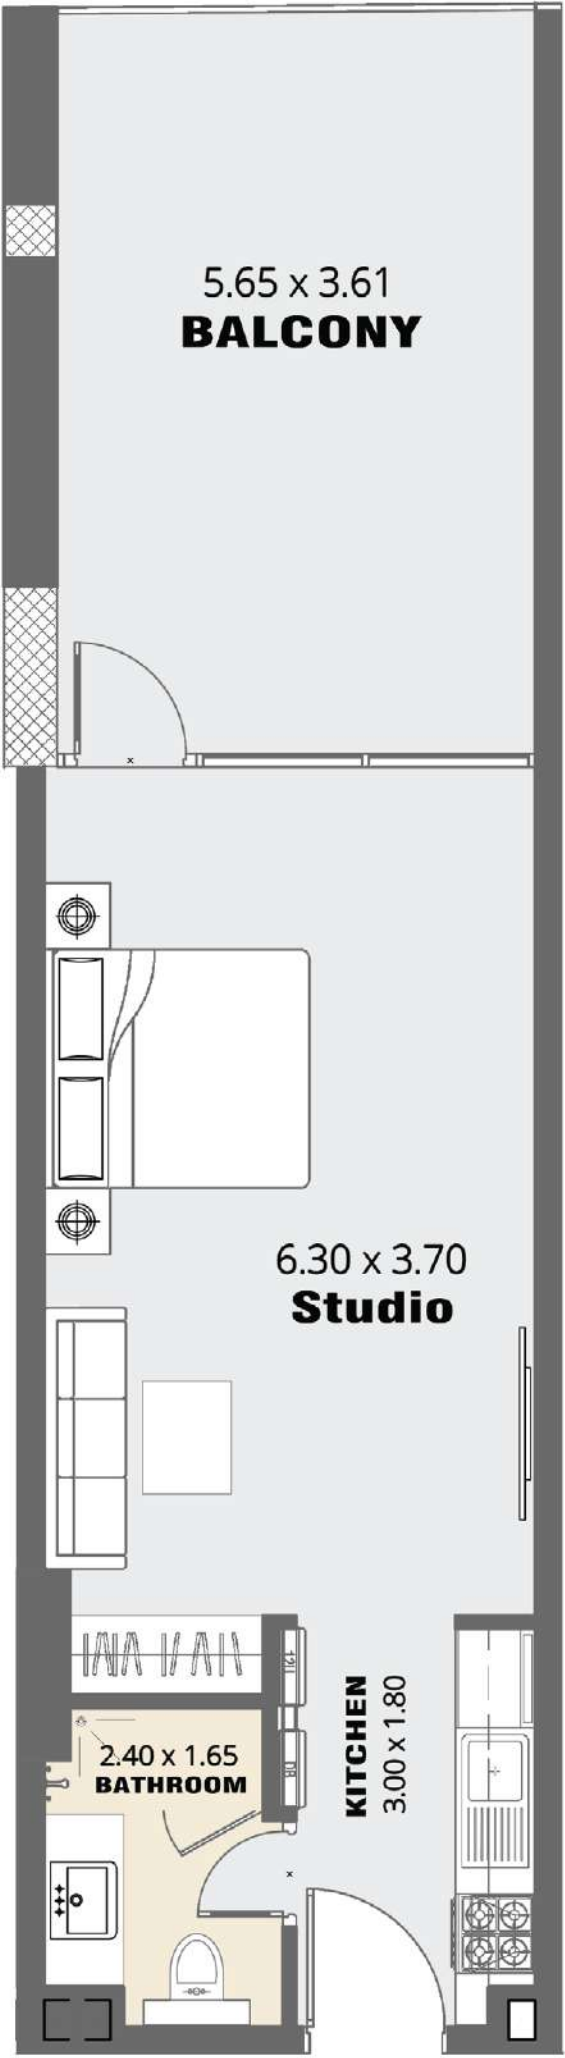

ALL DIMENSIONS ARE IN METERS ON THE DRAWING | SCALE - 1:100 @ A3



DISCLAIMER: 1. All dimensions are imperial and metric and measured from finish to finish, excluding construction tolerances. 2. All materials, dimensions, and drawings are approximate only. 3. Information is subject to change without notice, at the developer's discretion. 4. Actual area may vary from the stated area. 5. Drawings not to scale. 6. All images for illustrative purpose only and do not represent the actual size, features, specifications, fittings and furnishings. 7. The developer reserves the right to make revisions/ alterations, at its absolute discretion, without any liability whatsoever.

VOINA

1BEDROOM TYPE1

UNIT 101

UNIT SIZE	762.09	SQ. FT	70.80	SQ. M
BALCONY SIZE	580.50	SQ. FT	53.93	SQ. M
TOTAL UNIT SIZE	1342.59	SQ. FT	124.73	SQ. M

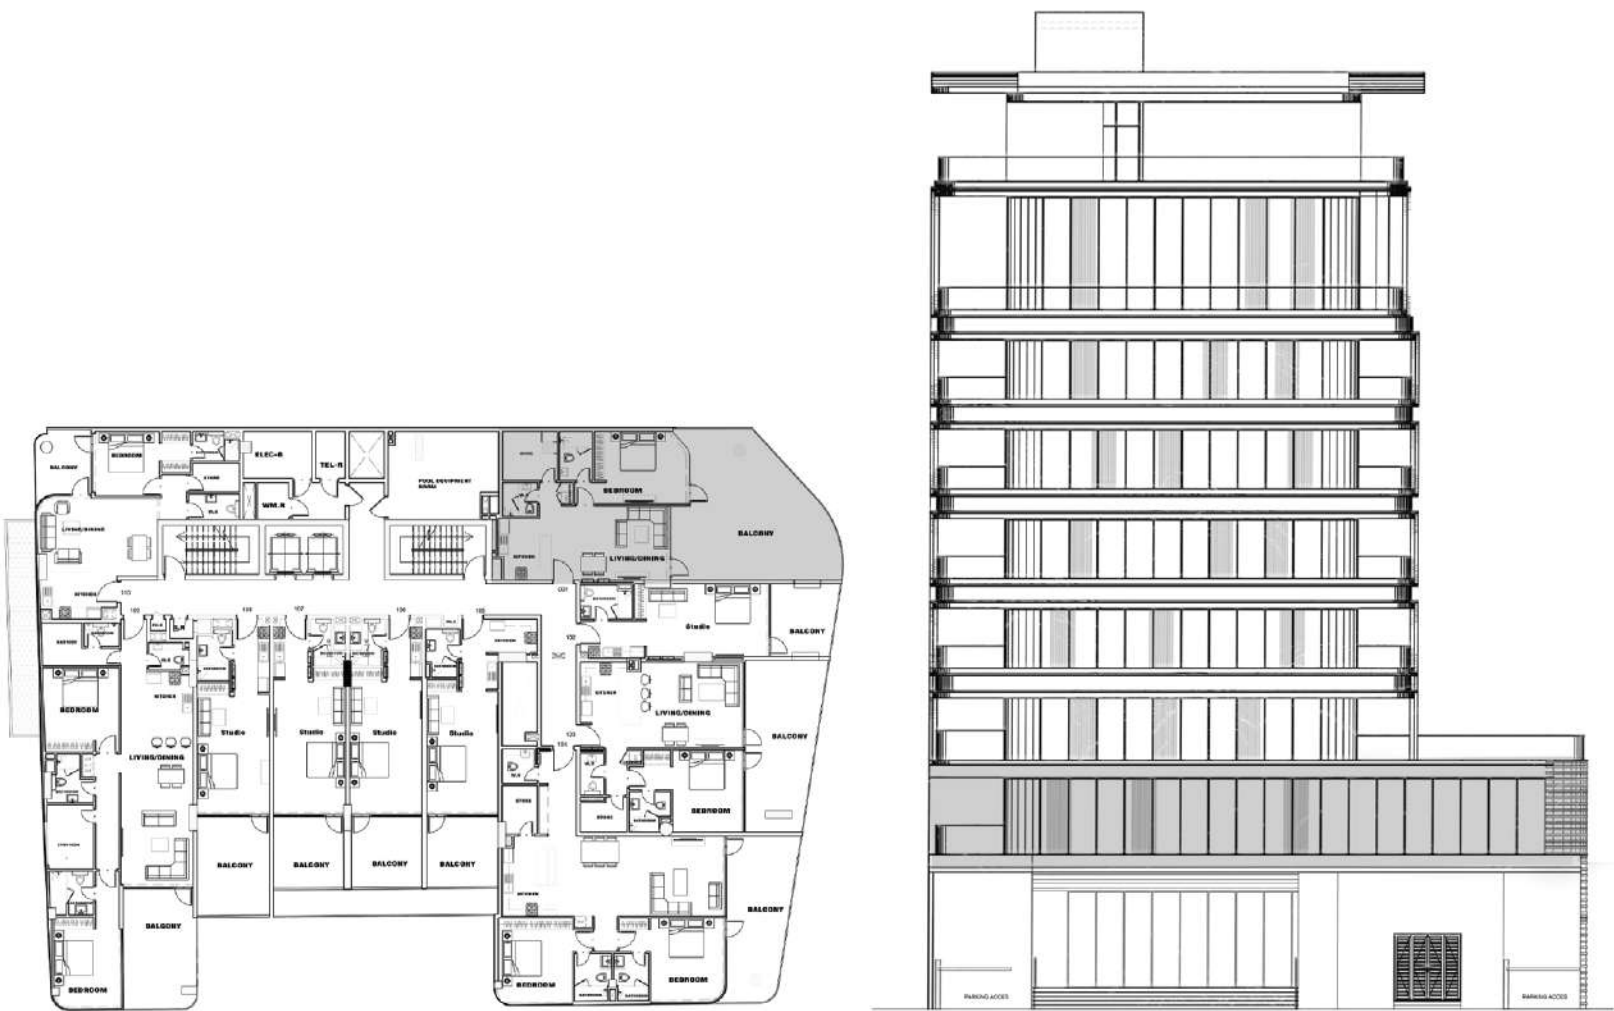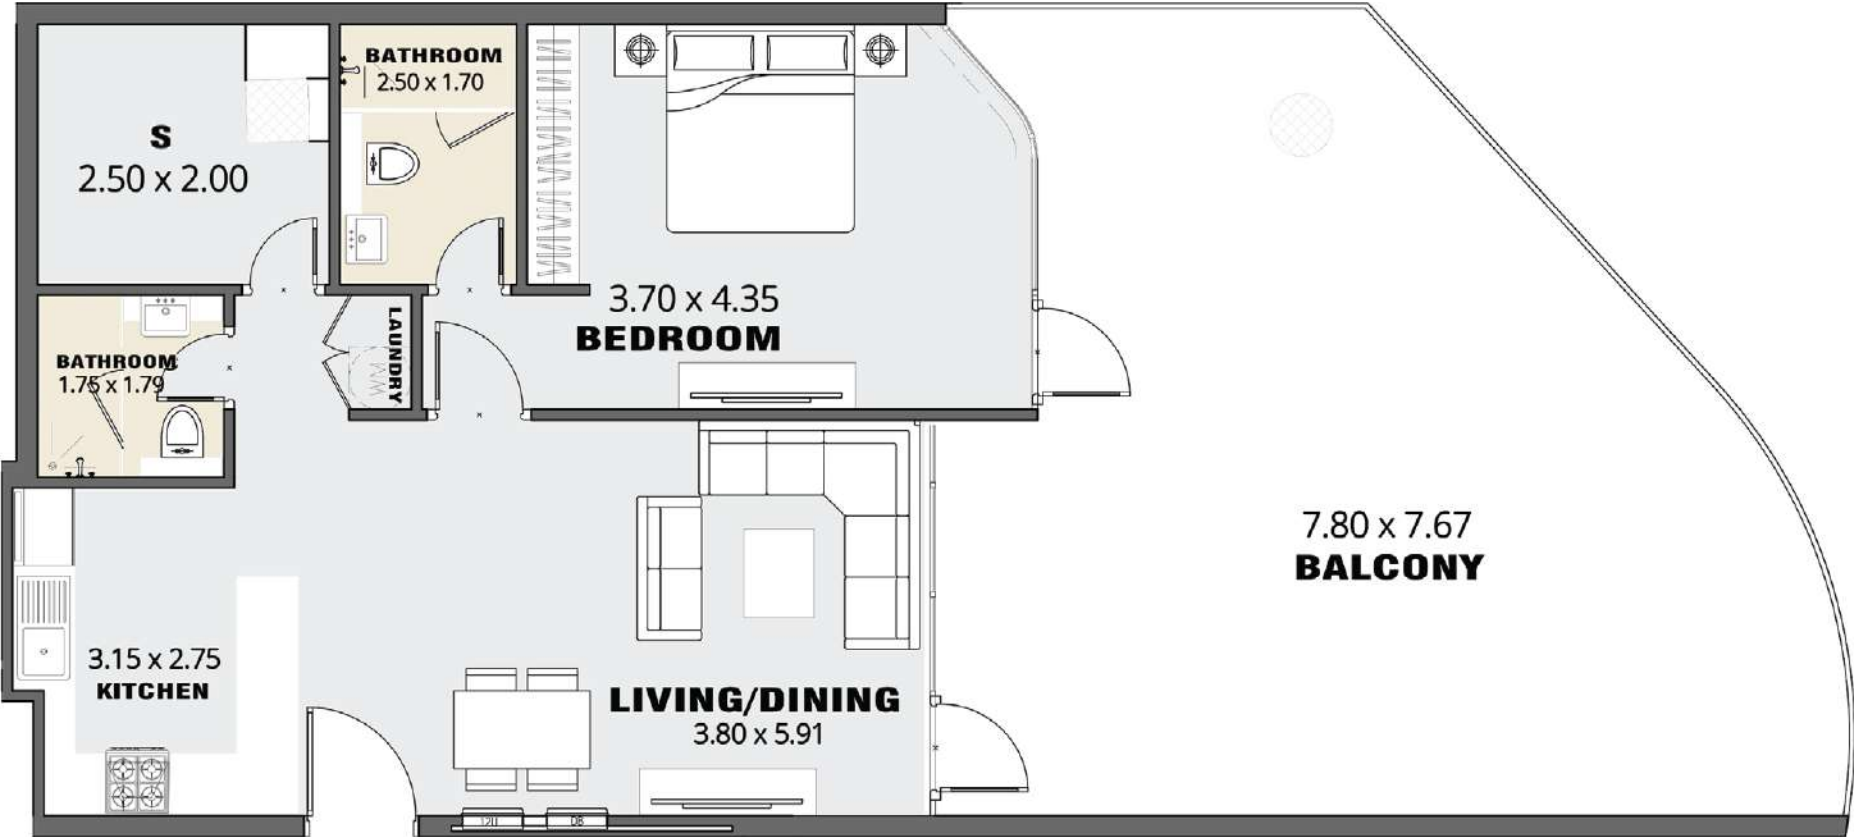

ALL DIMENSIONS ARE IN METERS ON THE DRAWING | SCALE - 1:100 @ A3

DISCLAIMER: 1. All dimensions are imperial and metric and measured from finish to finish, excluding construction tolerances. 2. All materials, dimensions, and drawings are approximate only. 3. Information is subject to change without notice, at the developer's discretion. 4. Actual area may vary from the stated area. 5. Drawings not to scale. 6. All images for illustrative purpose only and do not represent the actual size, features, specifications, fittings and furnishings. 7. The developer reserves the right to make revisions/ alterations, at its absolute discretion, without any liability whatsoever.

