



ALLEGRO

P A R K

FLOOR PLANS

2 Bedroom Unit 101



Floors 01


Suite Area 995 sq.ft

Balcony Area 738 sq.ft

Total Area 1,734 sq.ft



COMMUNITY
/SKYLINE

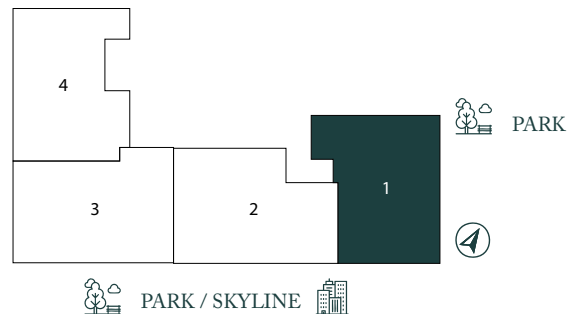

Disclaimer: All images and visuals are for illustration and marketing purposes only. Information is subject to change without notice or liability. Only the final Sales and Purchase Agreement between the Developer and Buyer holds legal effect. All drawings and dimensions are approximate, not to scale, and may change. The Developer reserves the right to make revisions. Unit sizes, balconies, and columns may vary based on floor level, orientation, and regulatory compliance. E&OE.

ALLEGRO
PARK


2 Bedroom Unit 102



Floors	01
Suite Area	1,043 sq.ft
Balcony Area	414 sq.ft
Total Area	1,458 sq.ft



COMMUNITY
/SKYLINE

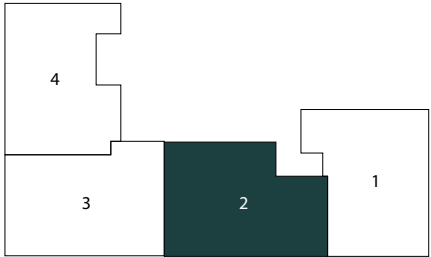

PARK



PARK / SKYLINE



Disclaimer: All images and visuals are for illustration and marketing purposes only. Information is subject to change without notice or liability. Only the final Sales and Purchase Agreement between the Developer and Buyer holds legal effect. All drawings and dimensions are approximate, not to scale, and may change. The Developer reserves the right to make revisions. Unit sizes, balconies, and columns may vary based on floor level, orientation, and regulatory compliance. E&OE.

2 Bedroom Unit 103



Floors 01


Suite Area 1,052 sq.ft

Balcony Area 772 sq.ft

Total Area 1,824 sq.ft



COMMUNITY
/SKYLINE

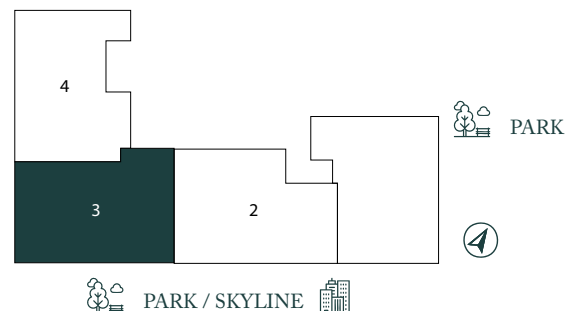

Disclaimer: All images and visuals are for illustration and marketing purposes only. Information is subject to change without notice or liability. Only the final Sales and Purchase Agreement between the Developer and Buyer holds legal effect. All drawings and dimensions are approximate, not to scale, and may change. The Developer reserves the right to make revisions. Unit sizes, balconies, and columns may vary based on floor level, orientation, and regulatory compliance. E&OE.

ALLEGRO
PARK

2 Bedroom Unit 104



Floors 01


Suite Area 1,029 sq.ft

Balcony Area 384 sq.ft

Total Area 1,413 sq.ft



COMMUNITY
/SKYLINE

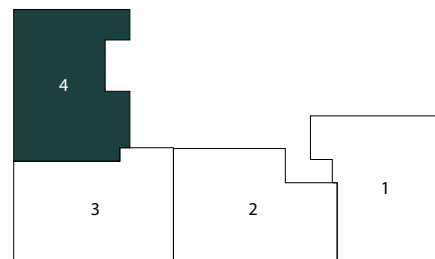

PARK / SKYLINE



PARK



Disclaimer: All images and visuals are for illustration and marketing purposes only. Information is subject to change without notice or liability. Only the final Sales and Purchase Agreement between the Developer and Buyer holds legal effect. All drawings and dimensions are approximate, not to scale, and may change. The Developer reserves the right to make revisions. Unit sizes, balconies, and columns may vary based on floor level, orientation, and regulatory compliance. E&OE.

ALLEGRO
PARK

2 Bedroom Unit 201




Floors 02

Suite Area 960 sq.ft

Balcony Area 232 sq.ft

Total Area 1,192 sq.ft

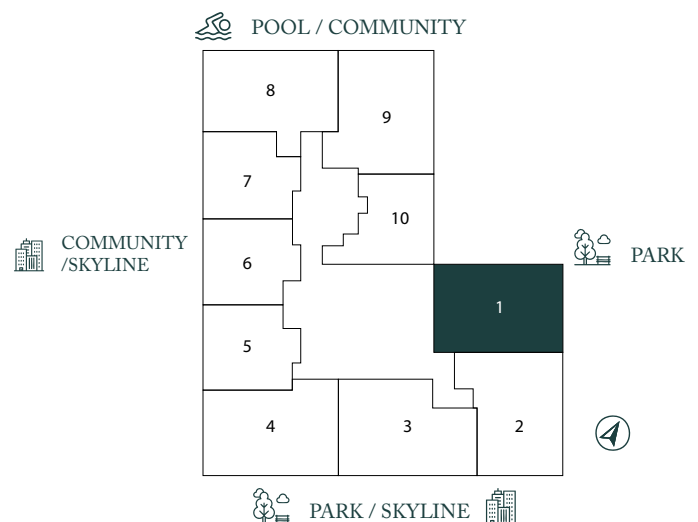

Disclaimer: All images and visuals are for illustration and marketing purposes only. Information is subject to change without notice or liability. Only the final Sales and Purchase Agreement between the Developer and Buyer holds legal effect. All drawings and dimensions are approximate, not to scale, and may change. The Developer reserves the right to make revisions. Unit sizes, balconies, and columns may vary based on floor level, orientation, and regulatory compliance. E&OE.

ALLEGRO
PARK

2 Bedroom Unit 202




Floors 02

Suite Area 992 sq.ft

Balcony Area 210 sq.ft

Total Area 1,202 sq.ft

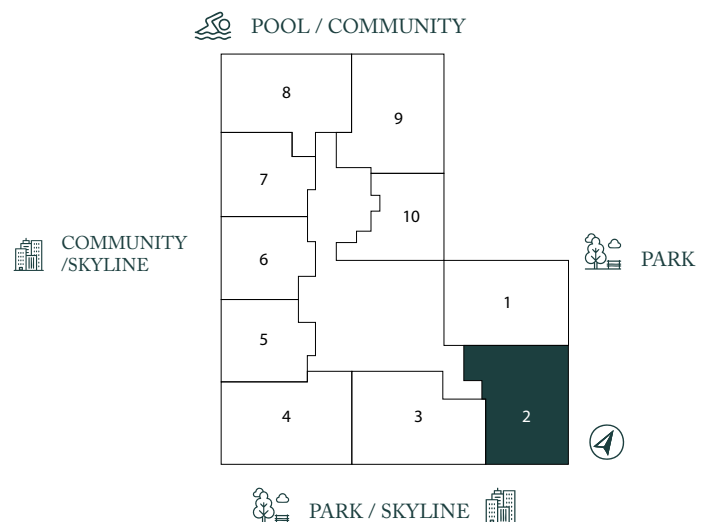


Disclaimer: All images and visuals are for illustration and marketing purposes only. Information is subject to change without notice or liability. Only the final Sales and Purchase Agreement between the Developer and Buyer holds legal effect. All drawings and dimensions are approximate, not to scale, and may change. The Developer reserves the right to make revisions. Unit sizes, balconies, and columns may vary based on floor level, orientation, and regulatory compliance. E&OE.

ALLEGRO
PARK

2 Bedroom Unit 203



Floors	02
Suite Area	1,044 sq.ft
Balcony Area	148 sq.ft
Total Area	1,192 sq.ft

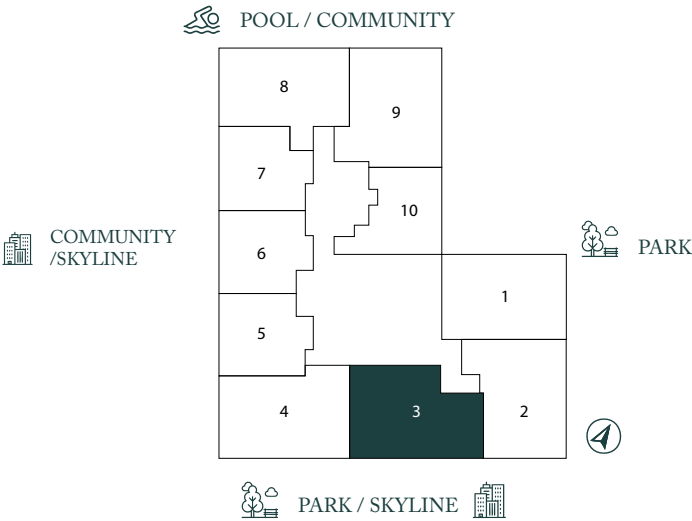

Disclaimer: All images and visuals are for illustration and marketing purposes only. Information is subject to change without notice or liability. Only the final Sales and Purchase Agreement between the Developer and Buyer holds legal effect. All drawings and dimensions are approximate, not to scale, and may change. The Developer reserves the right to make revisions. Unit sizes, balconies, and columns may vary based on floor level, orientation, and regulatory compliance. E&OE.

2 Bedroom Unit 204




Floors 02

Suite Area 1,051 sq.ft

Balcony Area 292 sq.ft

Total Area 1,343 sq.ft

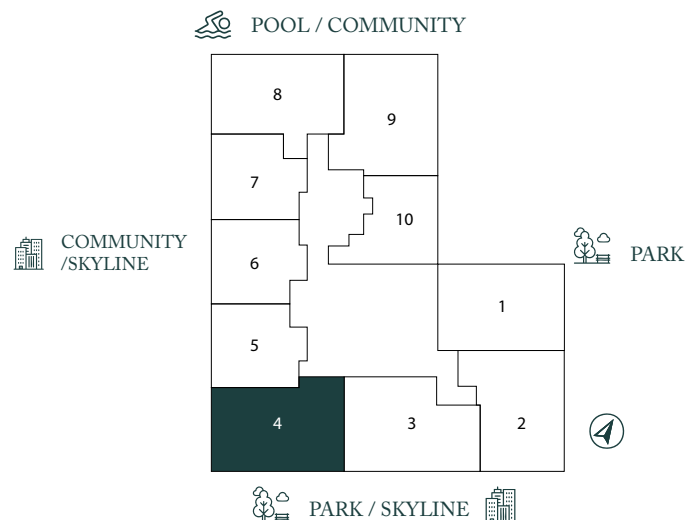

Disclaimer: All images and visuals are for illustration and marketing purposes only. Information is subject to change without notice or liability. Only the final Sales and Purchase Agreement between the Developer and Buyer holds legal effect. All drawings and dimensions are approximate, not to scale, and may change. The Developer reserves the right to make revisions. Unit sizes, balconies, and columns may vary based on floor level, orientation, and regulatory compliance. E&OE.

ALLEGRO
PARK

1 Bedroom Unit 205



Floors 02

Suite Area 676 sq.ft


Balcony Area 143 sq.ft

Total Area 819 sq.ft

POOL / COMMUNITY

COMMUNITY / SKYLINE

PARK

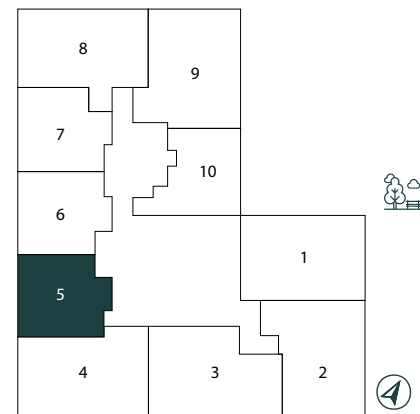


PARK / SKYLINE

Disclaimer: All images and visuals are for illustration and marketing purposes only. Information is subject to change without notice or liability. Only the final Sales and Purchase Agreement between the Developer and Buyer holds legal effect. All drawings and dimensions are approximate, not to scale, and may change. The Developer reserves the right to make revisions. Unit sizes, balconies, and columns may vary based on floor level, orientation, and regulatory compliance. E&OE.

ALLEGRO
PARK

1 Bedroom Unit 206

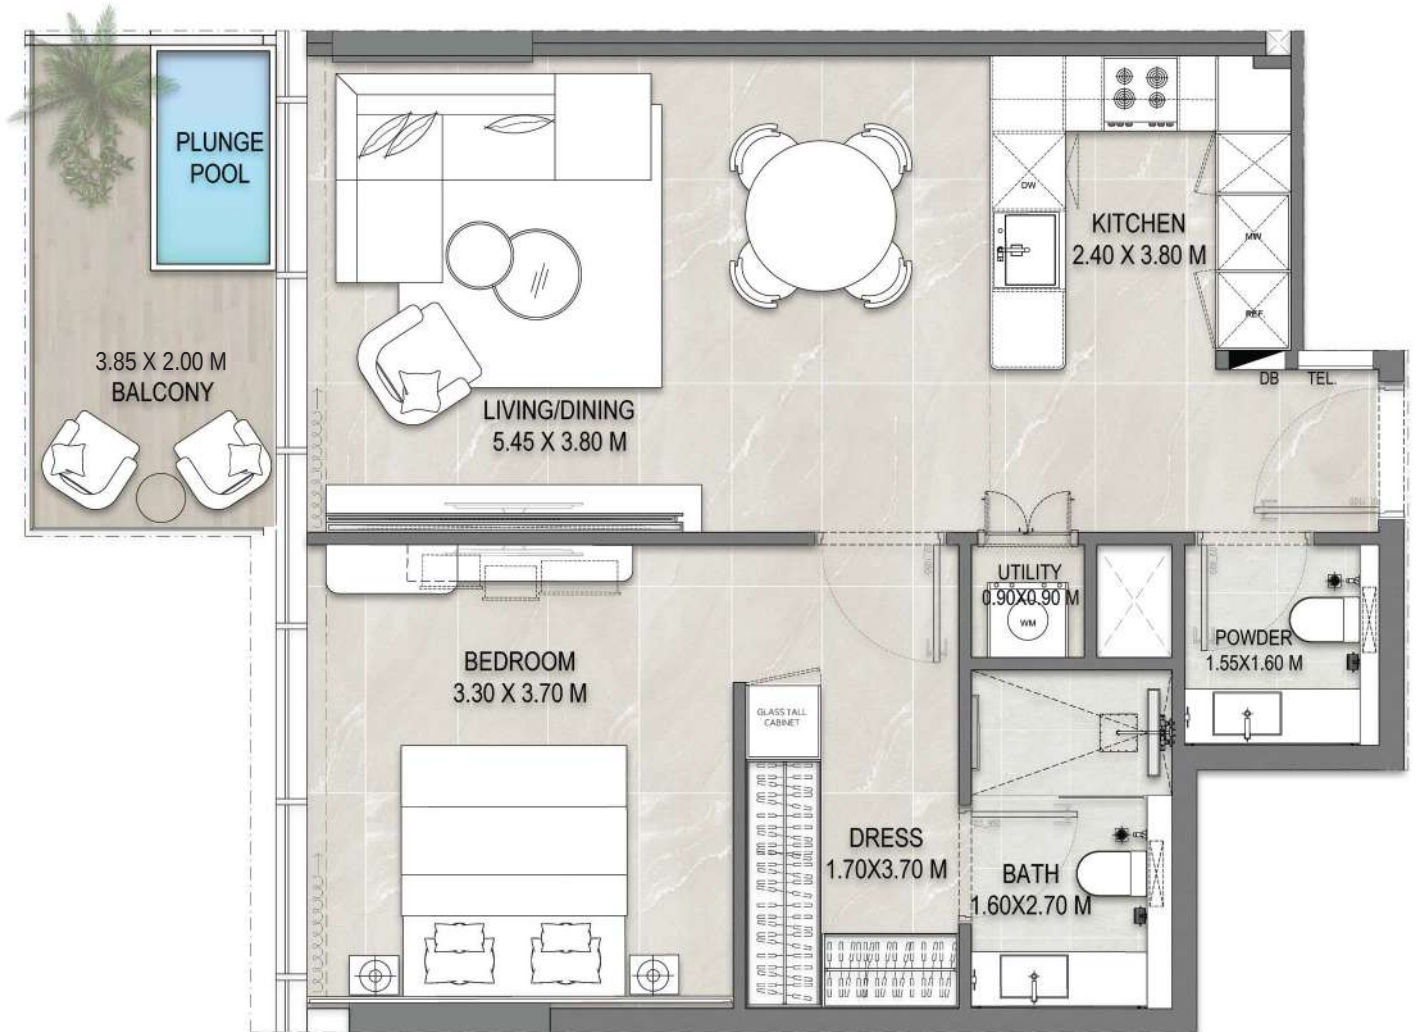


Floors 02

Suite Area 681 sq.ft

Balcony Area 81 sq.ft


Total Area 763 sq.ft

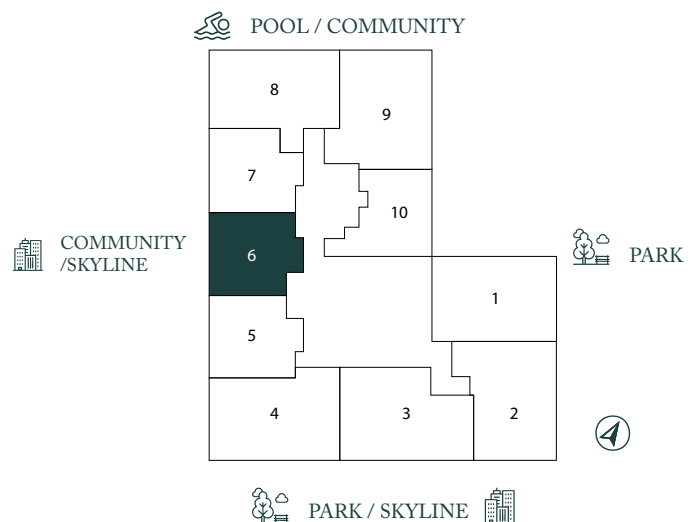

Disclaimer: All images and visuals are for illustration and marketing purposes only. Information is subject to change without notice or liability. Only the final Sales and Purchase Agreement between the Developer and Buyer holds legal effect. All drawings and dimensions are approximate, not to scale, and may change. The Developer reserves the right to make revisions. Unit sizes, balconies, and columns may vary based on floor level, orientation, and regulatory compliance. E&OE.

ALLEGRO
PARK

1 Bedroom Unit 207

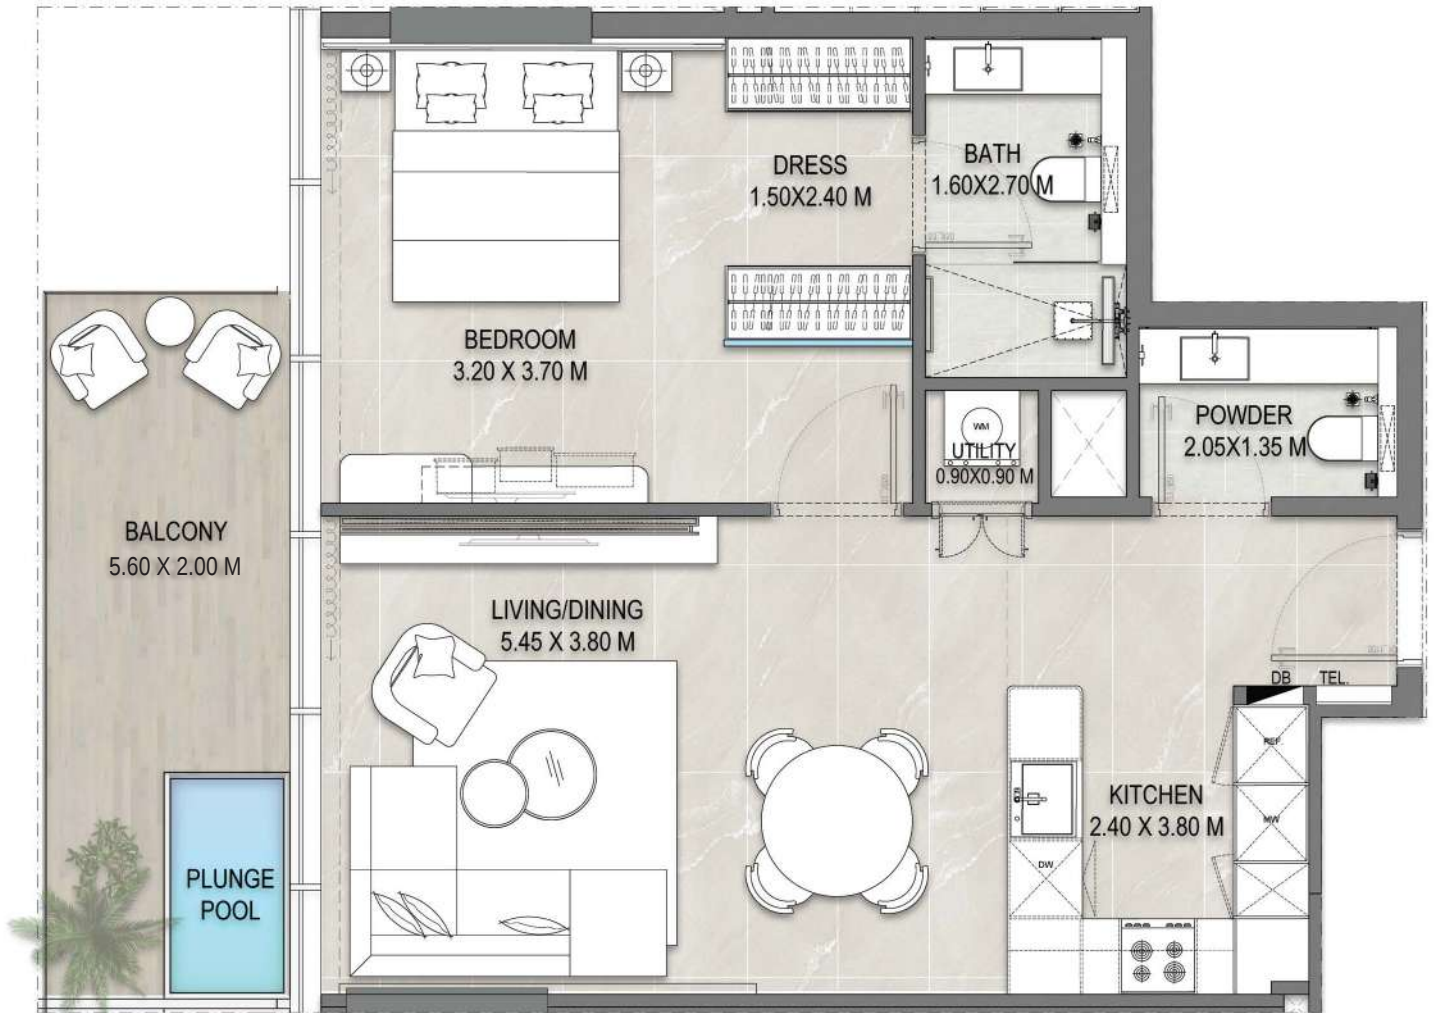

Floors 02

Suite Area 665 sq.ft

Balcony Area 118 sq.ft

Total Area 783 sq.ft

POOL / COMMUNITY

COMMUNITY / SKYLINE

PARK

PARK / SKYLINE

4

Disclaimer: All images and visuals are for illustration and marketing purposes only. Information is subject to change without notice or liability. Only the final Sales and Purchase Agreement between the Developer and Buyer holds legal effect. All drawings and dimensions are approximate, not to scale, and may change. The Developer reserves the right to make revisions. Unit sizes, balconies, and columns may vary based on floor level, orientation, and regulatory compliance. E&OE.

ALLEGRO
PARK

2 Bedroom Unit 208




Floors 03

Suite Area 997 sq.ft

Balcony Area 314 sq.ft


Total Area 1,311 sq.ft

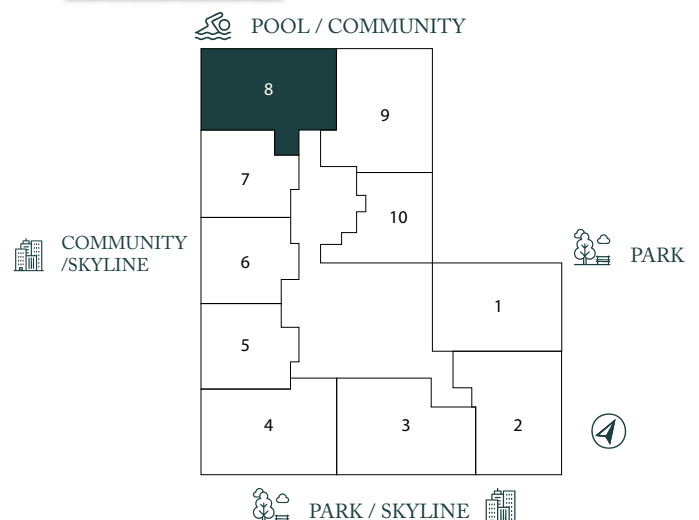


Disclaimer: All images and visuals are for illustration and marketing purposes only. Information is subject to change without notice or liability. Only the final Sales and Purchase Agreement between the Developer and Buyer holds legal effect. All drawings and dimensions are approximate, not to scale, and may change. The Developer reserves the right to make revisions. Unit sizes, balconies, and columns may vary based on floor level, orientation, and regulatory compliance. E&OE.

ALLEGRO
PARK

2 Bedroom Unit 209

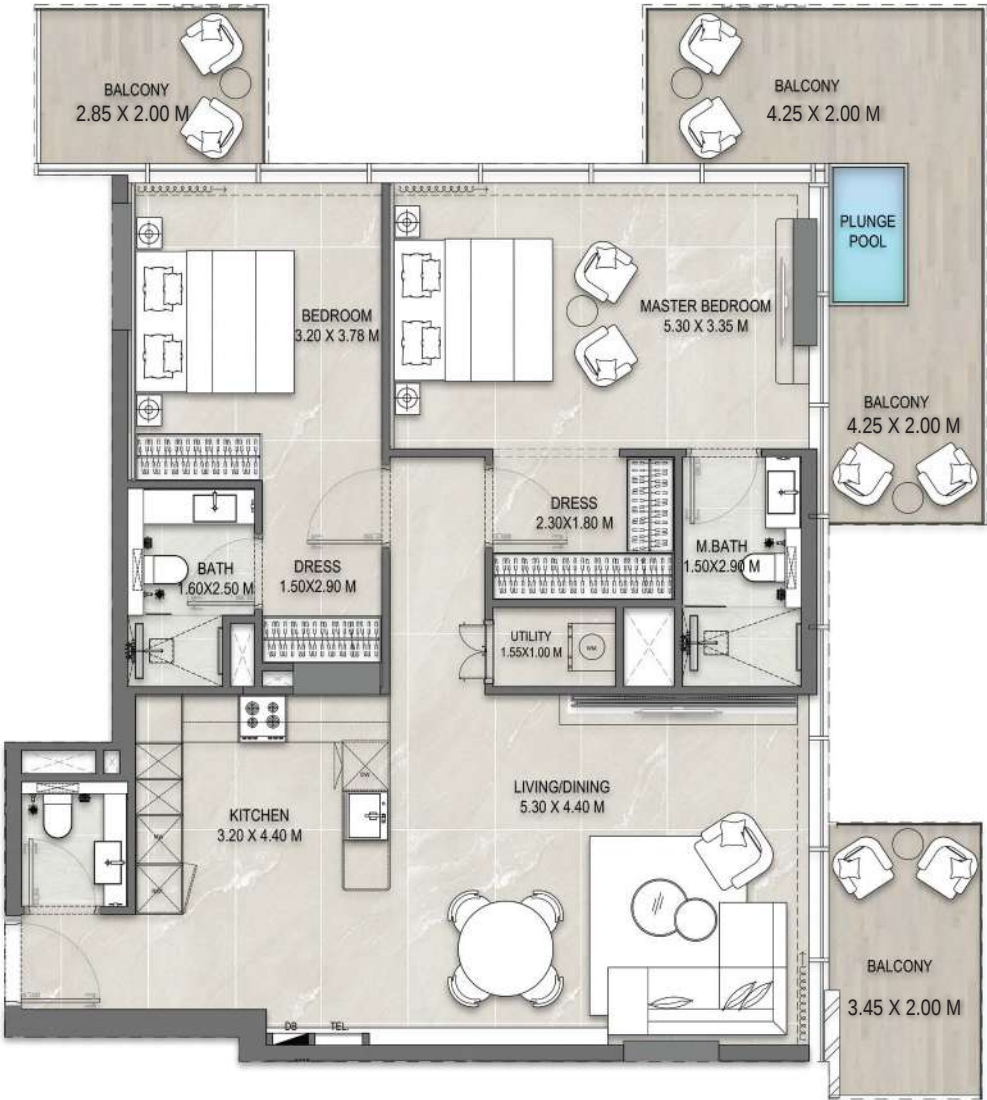


Floors	02
Suite Area	1,088 sq.ft
Balcony Area	326 sq.ft
Total Area	1,414 sq.ft

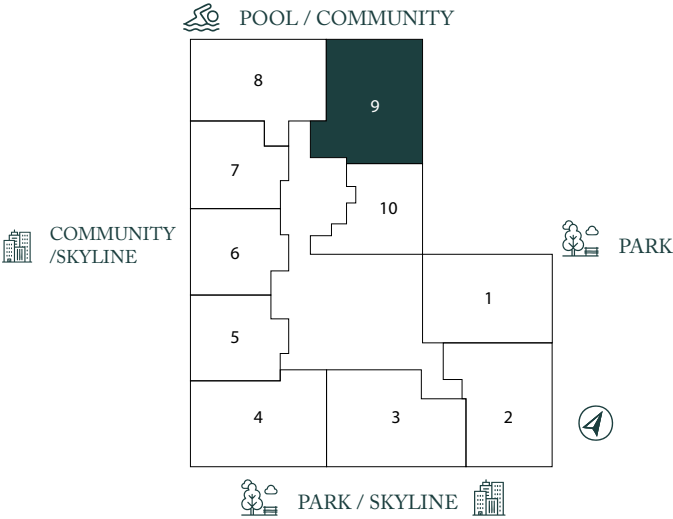

Disclaimer: All images and visuals are for illustration and marketing purposes only. Information is subject to change without notice or liability. Only the final Sales and Purchase Agreement between the Developer and Buyer holds legal effect. All drawings and dimensions are approximate, not to scale, and may change. The Developer reserves the right to make revisions. Unit sizes, balconies, and columns may vary based on floor level, orientation, and regulatory compliance. E&OE.

1 Bedroom Unit 210

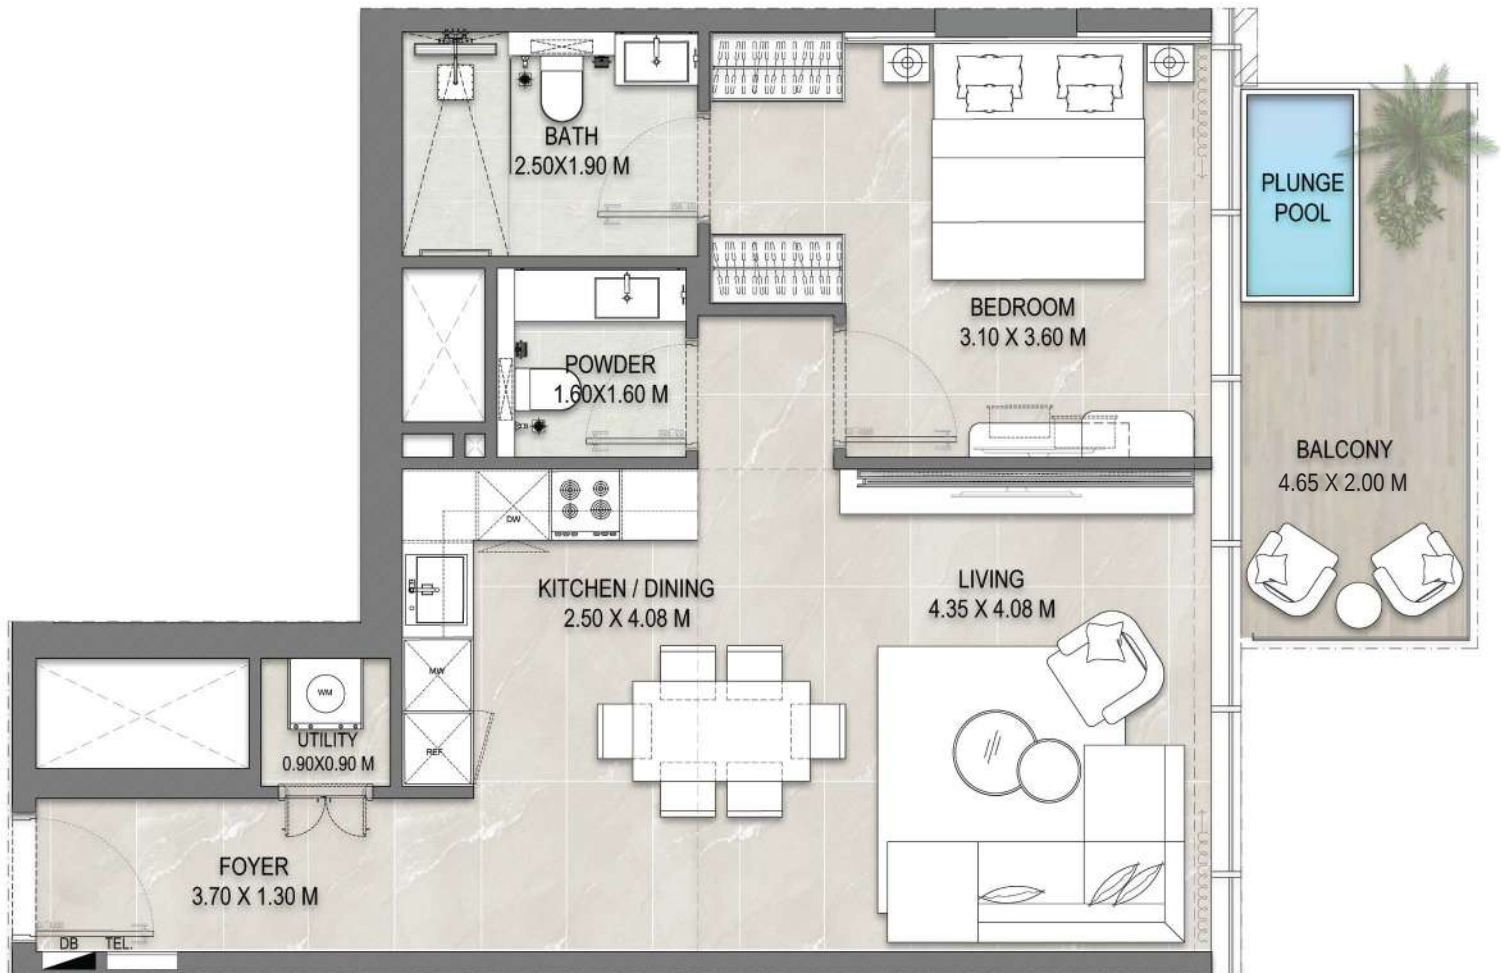


Floors 02

Suite Area 671 sq.ft

Balcony Area 98 sq.ft

Total Area 770 sq.ft

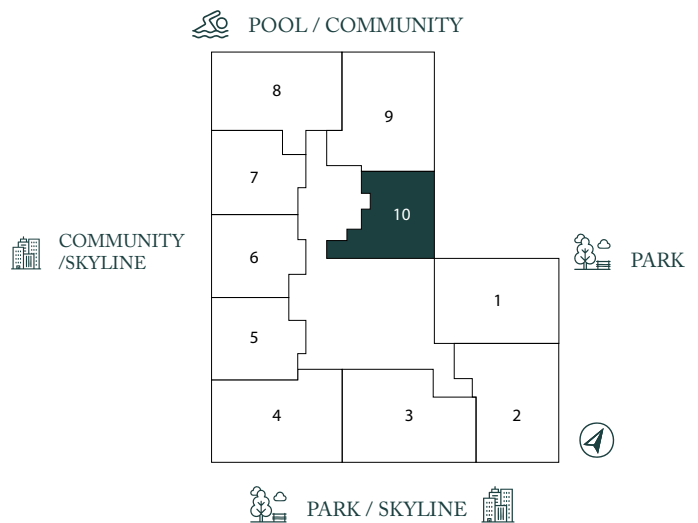

Disclaimer: All images and visuals are for illustration and marketing purposes only. Information is subject to change without notice or liability. Only the final Sales and Purchase Agreement between the Developer and Buyer holds legal effect. All drawings and dimensions are approximate, not to scale, and may change. The Developer reserves the right to make revisions. Unit sizes, balconies, and columns may vary based on floor level, orientation, and regulatory compliance. E&OE.

ALLEGRO
PARK

2 Bedroom Unit 301




Floors 03

Suite Area 960 sq.ft

Balcony Area 194 sq.ft

Total Area 1,155 sq.ft

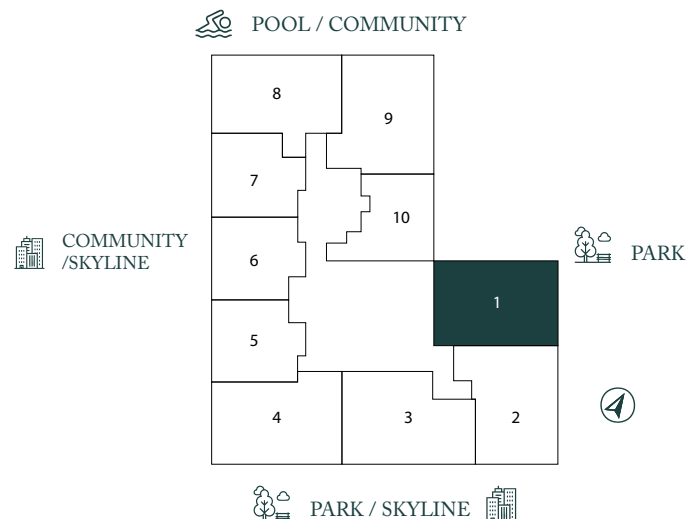


Disclaimer: All images and visuals are for illustration and marketing purposes only. Information is subject to change without notice or liability. Only the final Sales and Purchase Agreement between the Developer and Buyer holds legal effect. All drawings and dimensions are approximate, not to scale, and may change. The Developer reserves the right to make revisions. Unit sizes, balconies, and columns may vary based on floor level, orientation, and regulatory compliance. E&OE.

ALLEGRO
P A R K

2 Bedroom Unit 302



Floors	03
Suite Area	994 sq.ft
Balcony Area	260 sq.ft
Total Area	1,255 sq.ft

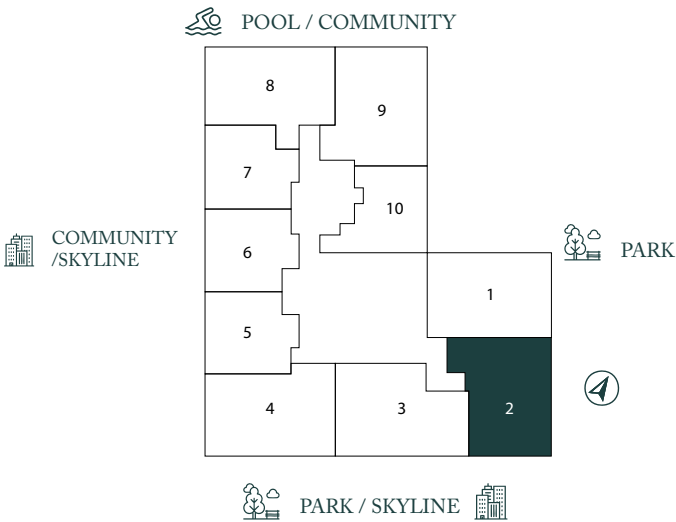

Disclaimer: All images and visuals are for illustration and marketing purposes only. Information is subject to change without notice or liability. Only the final Sales and Purchase Agreement between the Developer and Buyer holds legal effect. All drawings and dimensions are approximate, not to scale, and may change. The Developer reserves the right to make revisions. Unit sizes, balconies, and columns may vary based on floor level, orientation, and regulatory compliance. E&OE.

2 Bedroom Unit 303




Floors 03

Suite Area 1,044 sq.ft

Balcony Area 168 sq.ft

Total Area 1,213 sq.ft

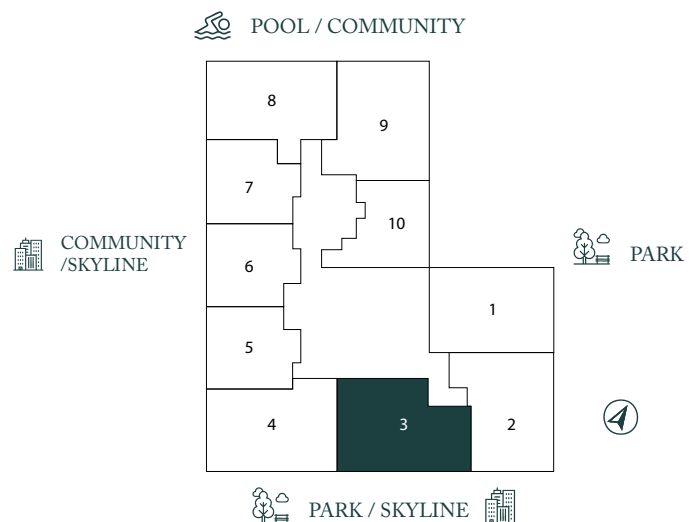

Disclaimer: All images and visuals are for illustration and marketing purposes only. Information is subject to change without notice or liability. Only the final Sales and Purchase Agreement between the Developer and Buyer holds legal effect. All drawings and dimensions are approximate, not to scale, and may change. The Developer reserves the right to make revisions. Unit sizes, balconies, and columns may vary based on floor level, orientation, and regulatory compliance. E&OE.

ALLEGRO
PARK

2 Bedroom Unit 304




Floors 03

Suite Area 1,051 sq.ft

Balcony Area 214 sq.ft


Total Area 1,266 sq.ft

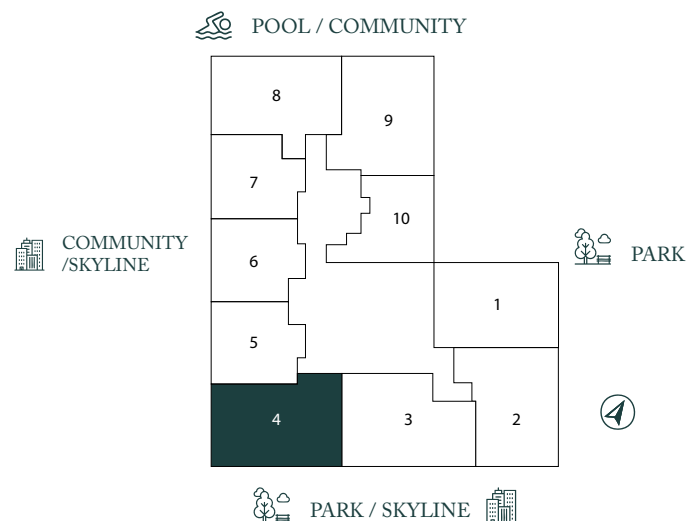

Disclaimer: All images and visuals are for illustration and marketing purposes only. Information is subject to change without notice or liability. Only the final Sales and Purchase Agreement between the Developer and Buyer holds legal effect. All drawings and dimensions are approximate, not to scale, and may change. The Developer reserves the right to make revisions. Unit sizes, balconies, and columns may vary based on floor level, orientation, and regulatory compliance. E&OE.

ALLEGRO
PARK

1 Bedroom Unit 305

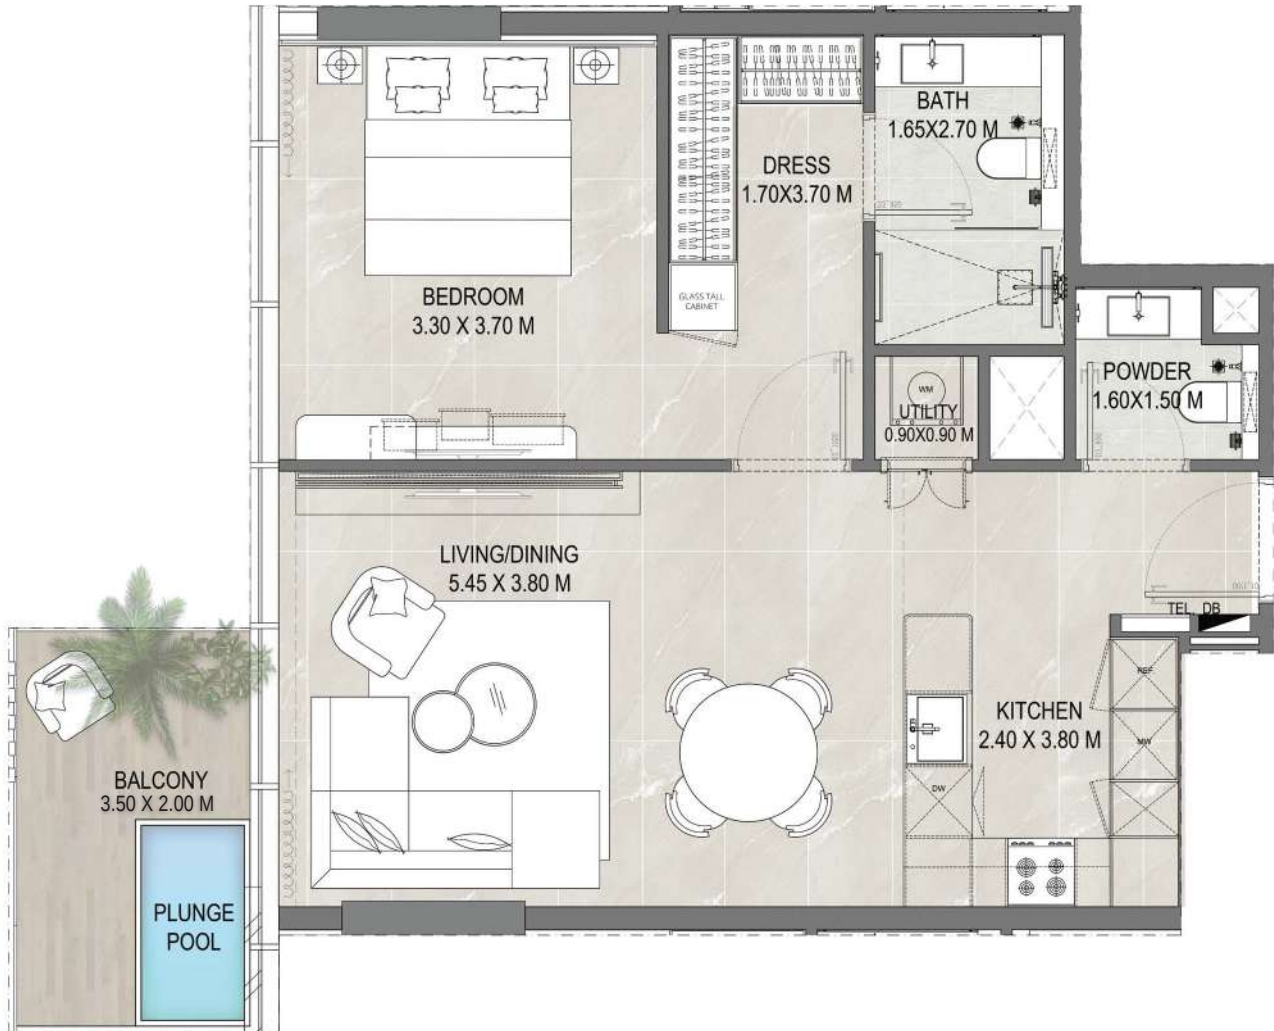


Floors 03

Suite Area 676 sq.ft

Balcony Area 77 sq.ft


Total Area 753 sq.ft

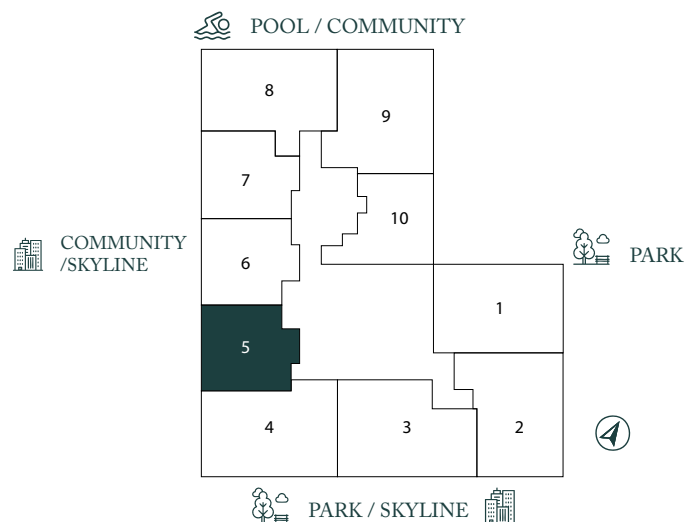

Disclaimer: All images and visuals are for illustration and marketing purposes only. Information is subject to change without notice or liability. Only the final Sales and Purchase Agreement between the Developer and Buyer holds legal effect. All drawings and dimensions are approximate, not to scale, and may change. The Developer reserves the right to make revisions. Unit sizes, balconies, and columns may vary based on floor level, orientation, and regulatory compliance. E&OE.

ALLEGRO
PARK

1 Bedroom Unit 306

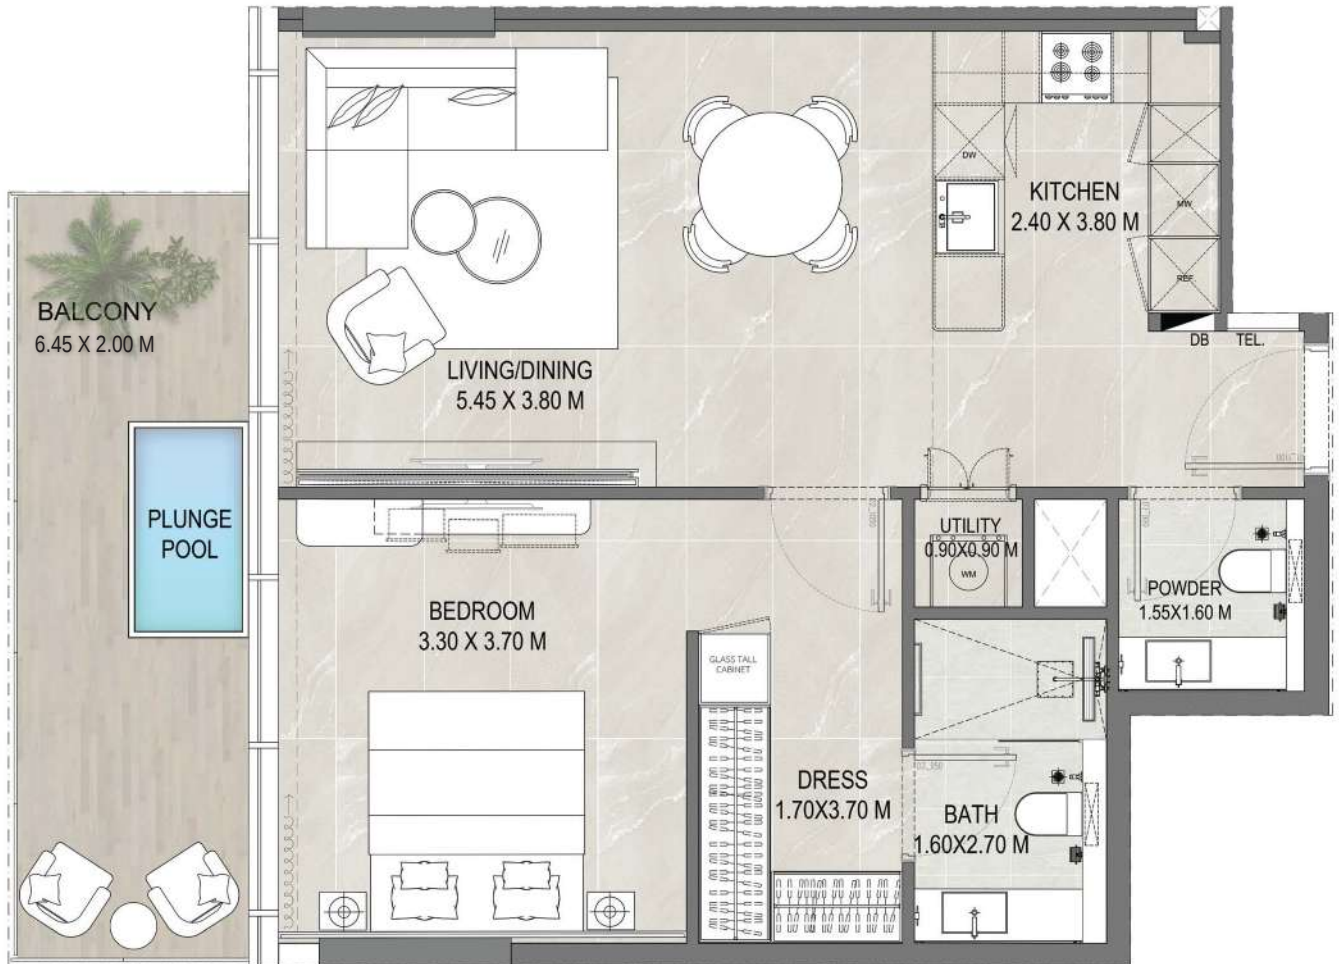


Floors 03

Suite Area 681 sq.ft

Balcony Area 134 sq.ft

Total Area 816 sq.ft

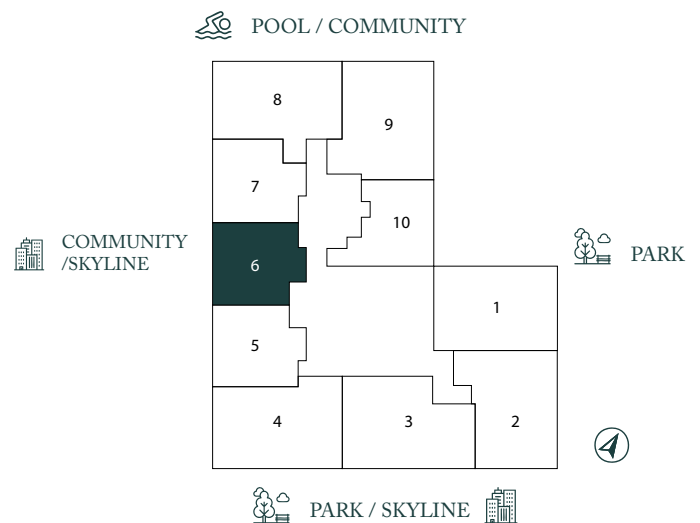


Disclaimer: All images and visuals are for illustration and marketing purposes only. Information is subject to change without notice or liability. Only the final Sales and Purchase Agreement between the Developer and Buyer holds legal effect. All drawings and dimensions are approximate, not to scale, and may change. The Developer reserves the right to make revisions. Unit sizes, balconies, and columns may vary based on floor level, orientation, and regulatory compliance. E&OE.

ALLEGRO
PARK

1 Bedroom Unit 307



Floors	03
Suite Area	665 sq.ft
Balcony Area	182 sq.ft
Total Area	847 sq.ft

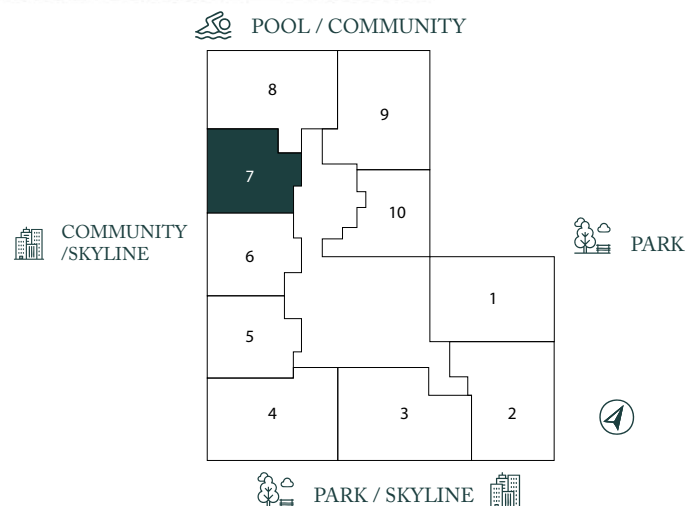


Disclaimer: All images and visuals are for illustration and marketing purposes only. Information is subject to change without notice or liability. Only the final Sales and Purchase Agreement between the Developer and Buyer holds legal effect. All drawings and dimensions are approximate, not to scale, and may change. The Developer reserves the right to make revisions. Unit sizes, balconies, and columns may vary based on floor level, orientation, and regulatory compliance. E&OE.

ALLEGRO
P A R K

2 Bedroom Unit 308



Floors	03
Suite Area	997 sq.ft
Balcony Area	178 sq.ft
Total Area	1,175 sq.ft

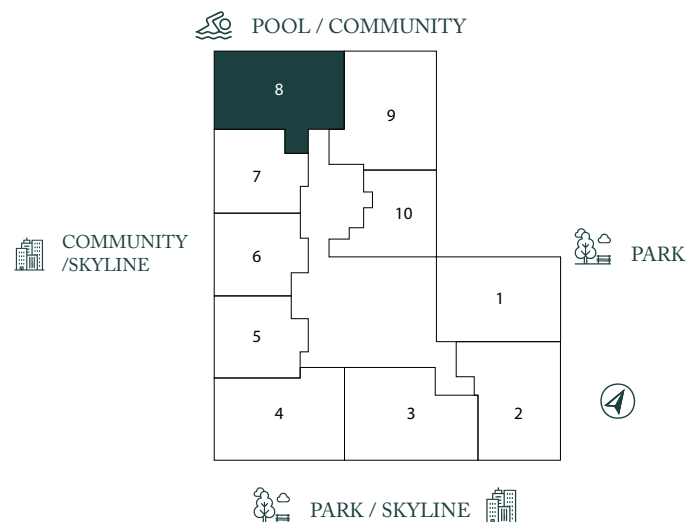


Disclaimer: All images and visuals are for illustration and marketing purposes only. Information is subject to change without notice or liability. Only the final Sales and Purchase Agreement between the Developer and Buyer holds legal effect. All drawings and dimensions are approximate, not to scale, and may change. The Developer reserves the right to make revisions. Unit sizes, balconies, and columns may vary based on floor level, orientation, and regulatory compliance. E&OE.

ALLEGRO
P A R K

2 Bedroom Unit 309




Floors	03
Suite Area	1,088 sq.ft
Balcony Area	318 sq.ft
Total Area	1,406 sq.ft

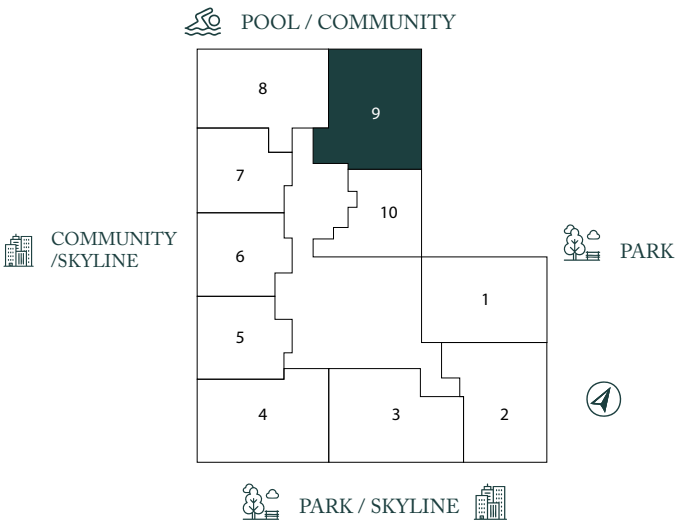

Disclaimer: All images and visuals are for illustration and marketing purposes only. Information is subject to change without notice or liability. Only the final Sales and Purchase Agreement between the Developer and Buyer holds legal effect. All drawings and dimensions are approximate, not to scale, and may change. The Developer reserves the right to make revisions. Unit sizes, balconies, and columns may vary based on floor level, orientation, and regulatory compliance. E&OE.

1 Bedroom Unit 310

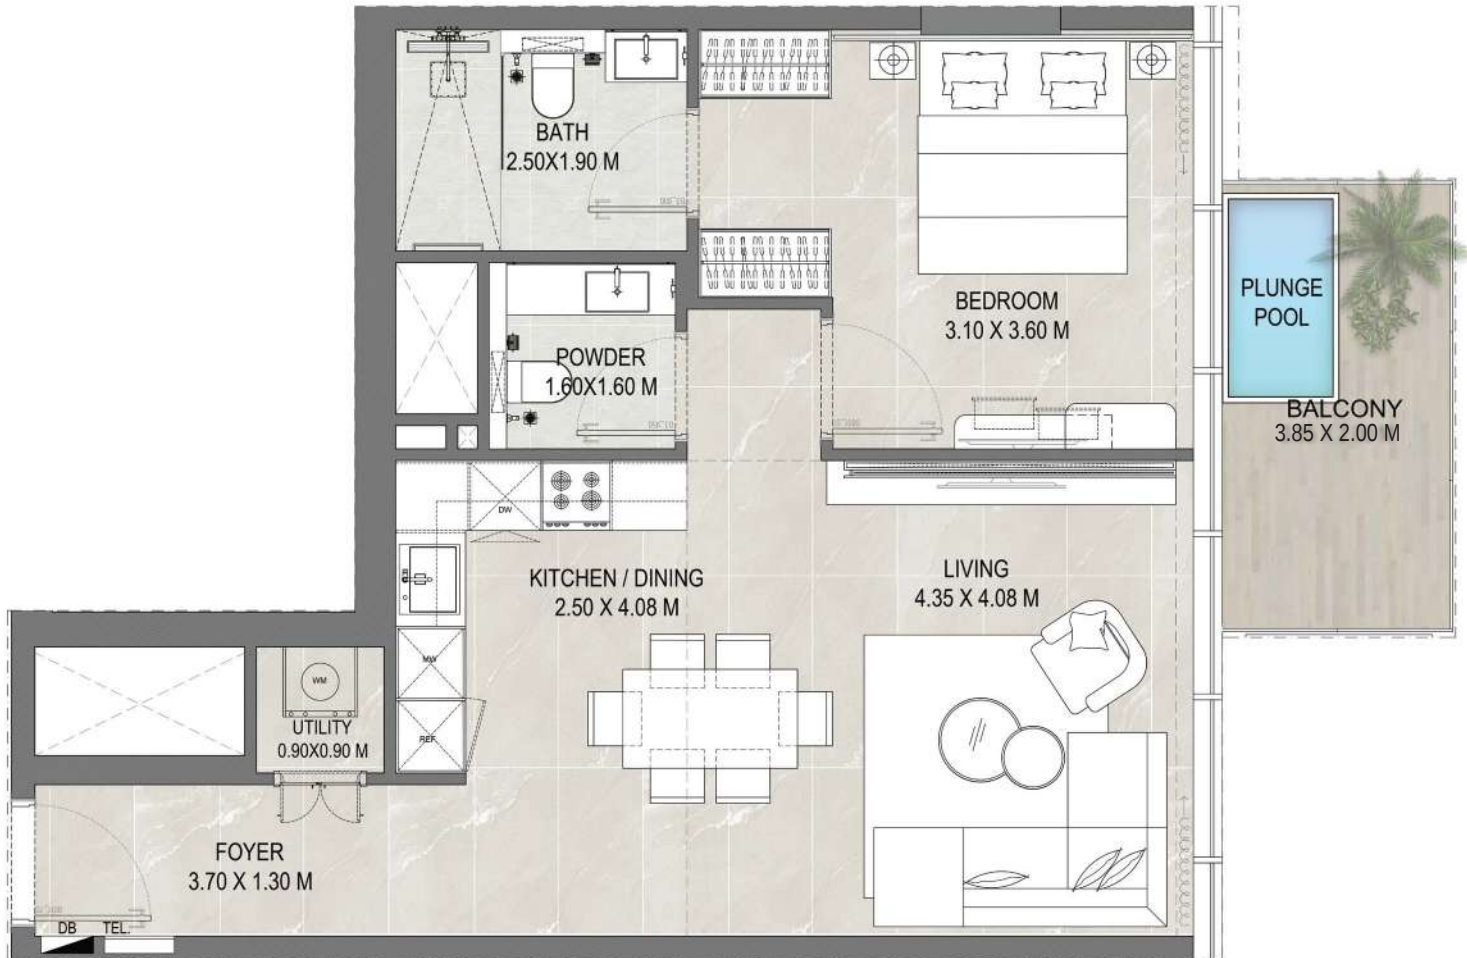


Floors 03

Suite Area 671 sq.ft

Balcony Area 81 sq.ft

Total Area 752 sq.ft

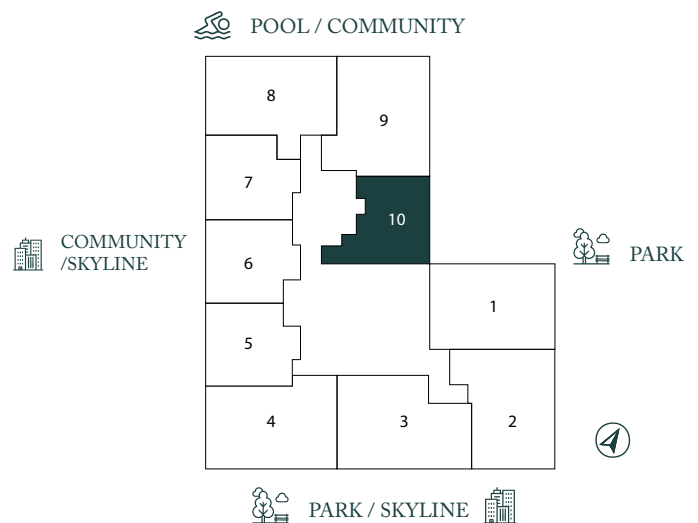


Disclaimer: All images and visuals are for illustration and marketing purposes only. Information is subject to change without notice or liability. Only the final Sales and Purchase Agreement between the Developer and Buyer holds legal effect. All drawings and dimensions are approximate, not to scale, and may change. The Developer reserves the right to make revisions. Unit sizes, balconies, and columns may vary based on floor level, orientation, and regulatory compliance. E&OE.

ALLEGRO
PARK

2 Bedroom Unit 401



Floors	04
Suite Area	960 sq.ft
Balcony Area	239 sq.ft
Total Area	1,199 sq.ft

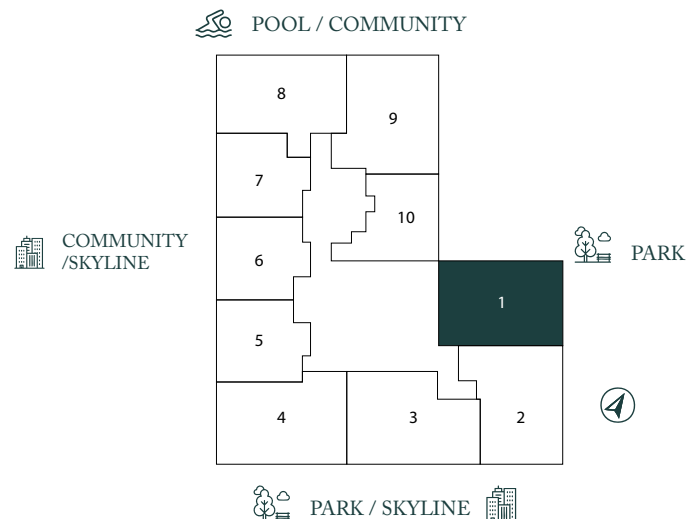


Disclaimer: All images and visuals are for illustration and marketing purposes only. Information is subject to change without notice or liability. Only the final Sales and Purchase Agreement between the Developer and Buyer holds legal effect. All drawings and dimensions are approximate, not to scale, and may change. The Developer reserves the right to make revisions. Unit sizes, balconies, and columns may vary based on floor level, orientation, and regulatory compliance. E&OE.

ALLEGRO
P A R K

2 Bedroom Unit 402



Floors	04
Suite Area	994 sq.ft
Balcony Area	228 sq.ft
Total Area	1,222 sq.ft

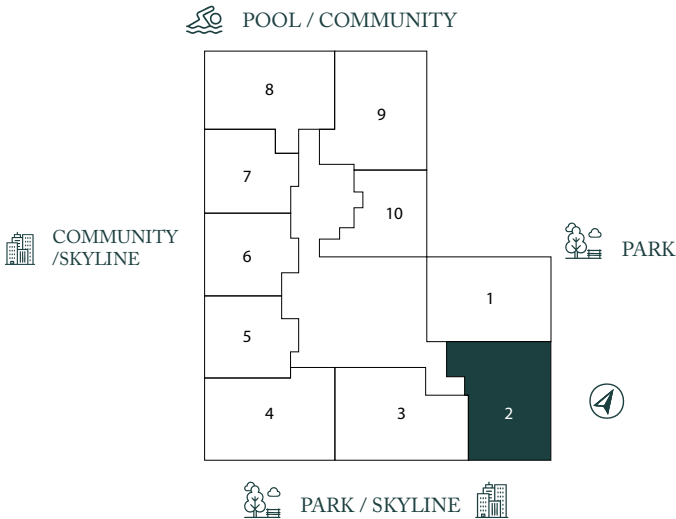

Disclaimer: All images and visuals are for illustration and marketing purposes only. Information is subject to change without notice or liability. Only the final Sales and Purchase Agreement between the Developer and Buyer holds legal effect. All drawings and dimensions are approximate, not to scale, and may change. The Developer reserves the right to make revisions. Unit sizes, balconies, and columns may vary based on floor level, orientation, and regulatory compliance. E&OE.

2 Bedroom Unit 403




Floors 04

Suite Area 1,044 sq.ft

Balcony Area 131 sq.ft

Total Area 1,176 sq.ft

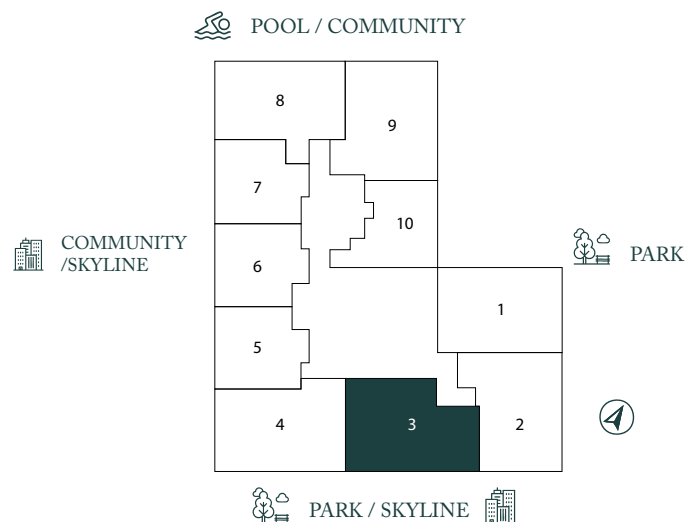

Disclaimer: All images and visuals are for illustration and marketing purposes only. Information is subject to change without notice or liability. Only the final Sales and Purchase Agreement between the Developer and Buyer holds legal effect. All drawings and dimensions are approximate, not to scale, and may change. The Developer reserves the right to make revisions. Unit sizes, balconies, and columns may vary based on floor level, orientation, and regulatory compliance. E&OE.

ALLEGRO
PARK

2 Bedroom Unit 404




Floors 04

Suite Area 1,051 sq.ft

Balcony Area 296 sq.ft


Total Area 1,348 sq.ft

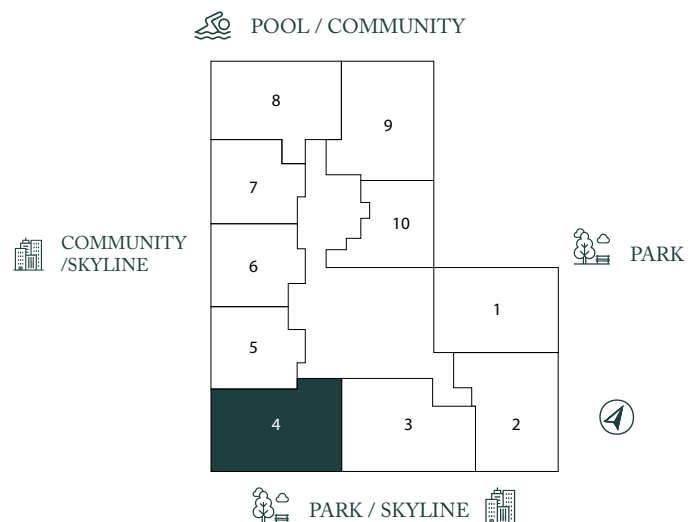

Disclaimer: All images and visuals are for illustration and marketing purposes only. Information is subject to change without notice or liability. Only the final Sales and Purchase Agreement between the Developer and Buyer holds legal effect. All drawings and dimensions are approximate, not to scale, and may change. The Developer reserves the right to make revisions. Unit sizes, balconies, and columns may vary based on floor level, orientation, and regulatory compliance. E&OE.

ALLEGRO
PARK

1 Bedroom Unit 405

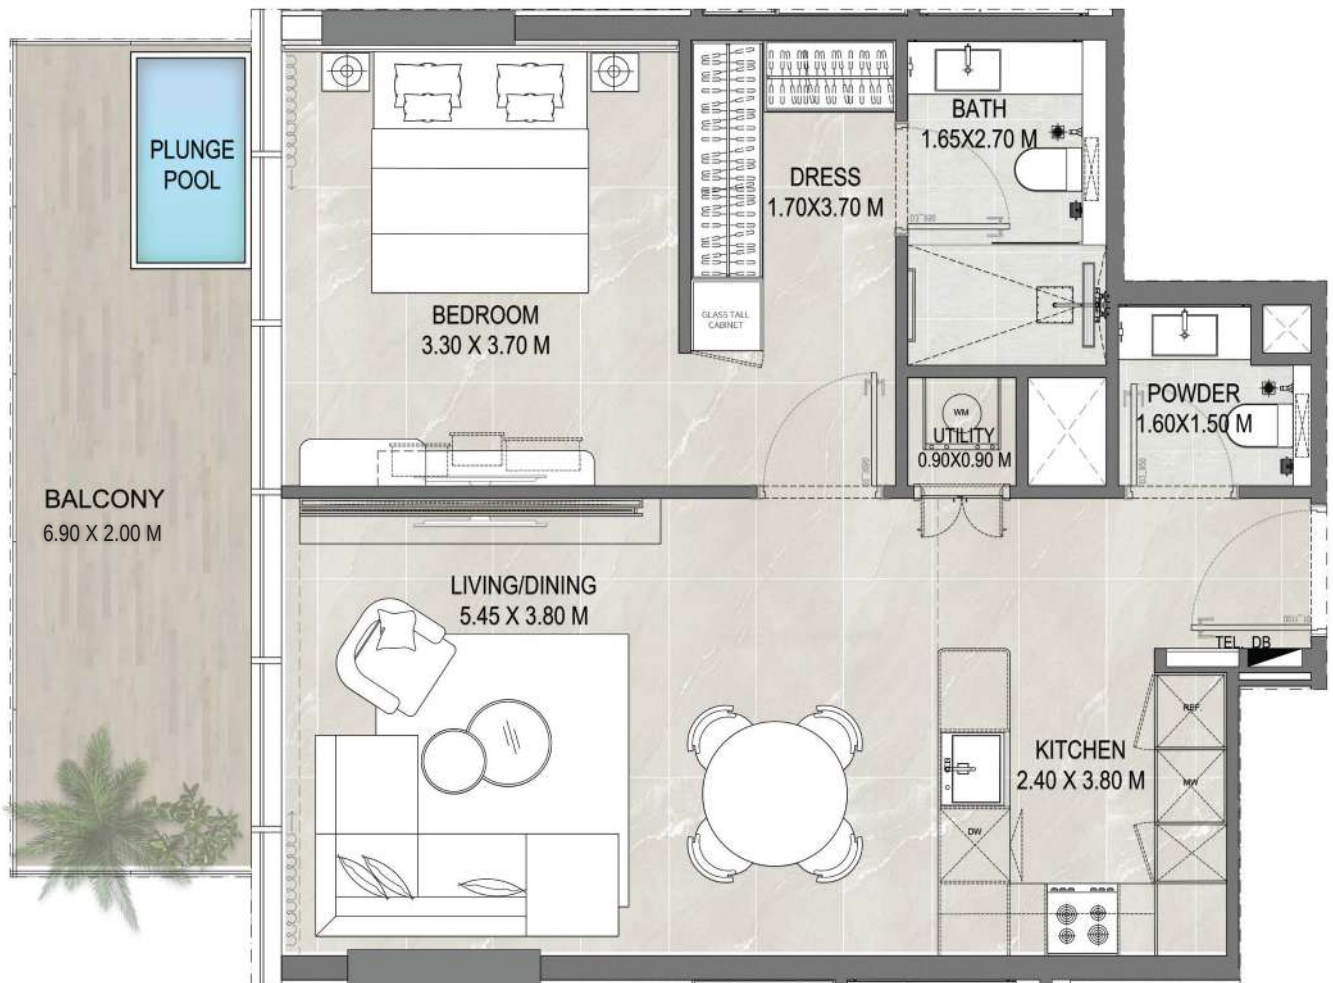


Floors 04

Suite Area 676 sq.ft

Balcony Area 146 sq.ft

Total Area 822 sq.ft

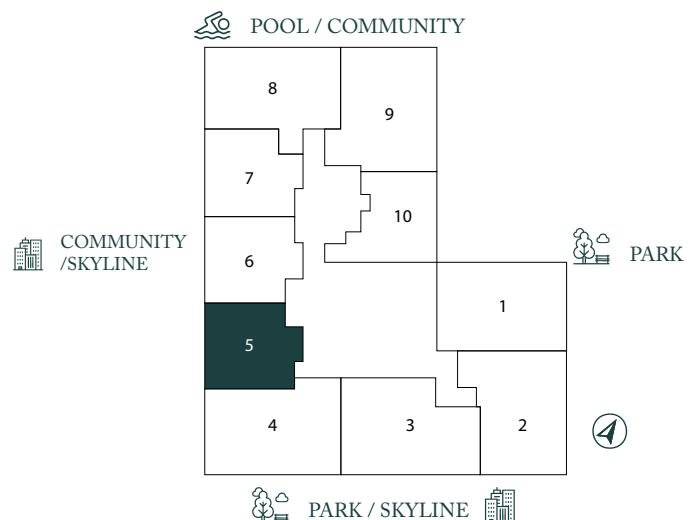

Disclaimer: All images and visuals are for illustration and marketing purposes only. Information is subject to change without notice or liability. Only the final Sales and Purchase Agreement between the Developer and Buyer holds legal effect. All drawings and dimensions are approximate, not to scale, and may change. The Developer reserves the right to make revisions. Unit sizes, balconies, and columns may vary based on floor level, orientation, and regulatory compliance. E&OE.

ALLEGRO
PARK

1 Bedroom Unit 406




Floors 04

Suite Area 681 sq.ft

Balcony Area 83 sq.ft


Total Area 765 sq.ft

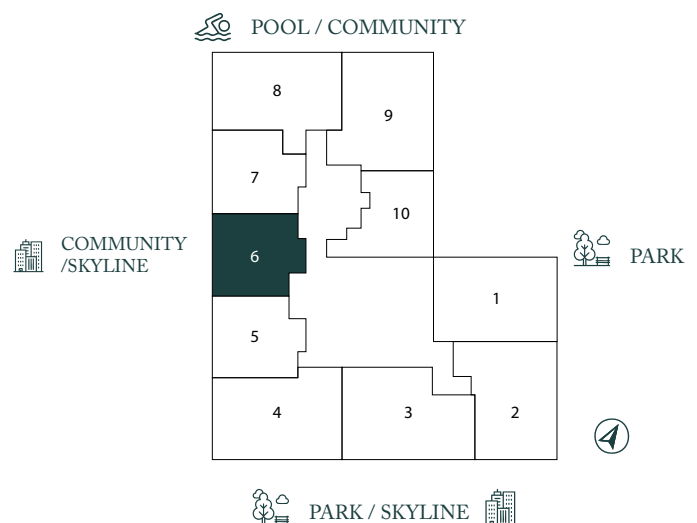

Disclaimer: All images and visuals are for illustration and marketing purposes only. Information is subject to change without notice or liability. Only the final Sales and Purchase Agreement between the Developer and Buyer holds legal effect. All drawings and dimensions are approximate, not to scale, and may change. The Developer reserves the right to make revisions. Unit sizes, balconies, and columns may vary based on floor level, orientation, and regulatory compliance. E&OE.

ALLEGRO
PARK

1 Bedroom Unit 407

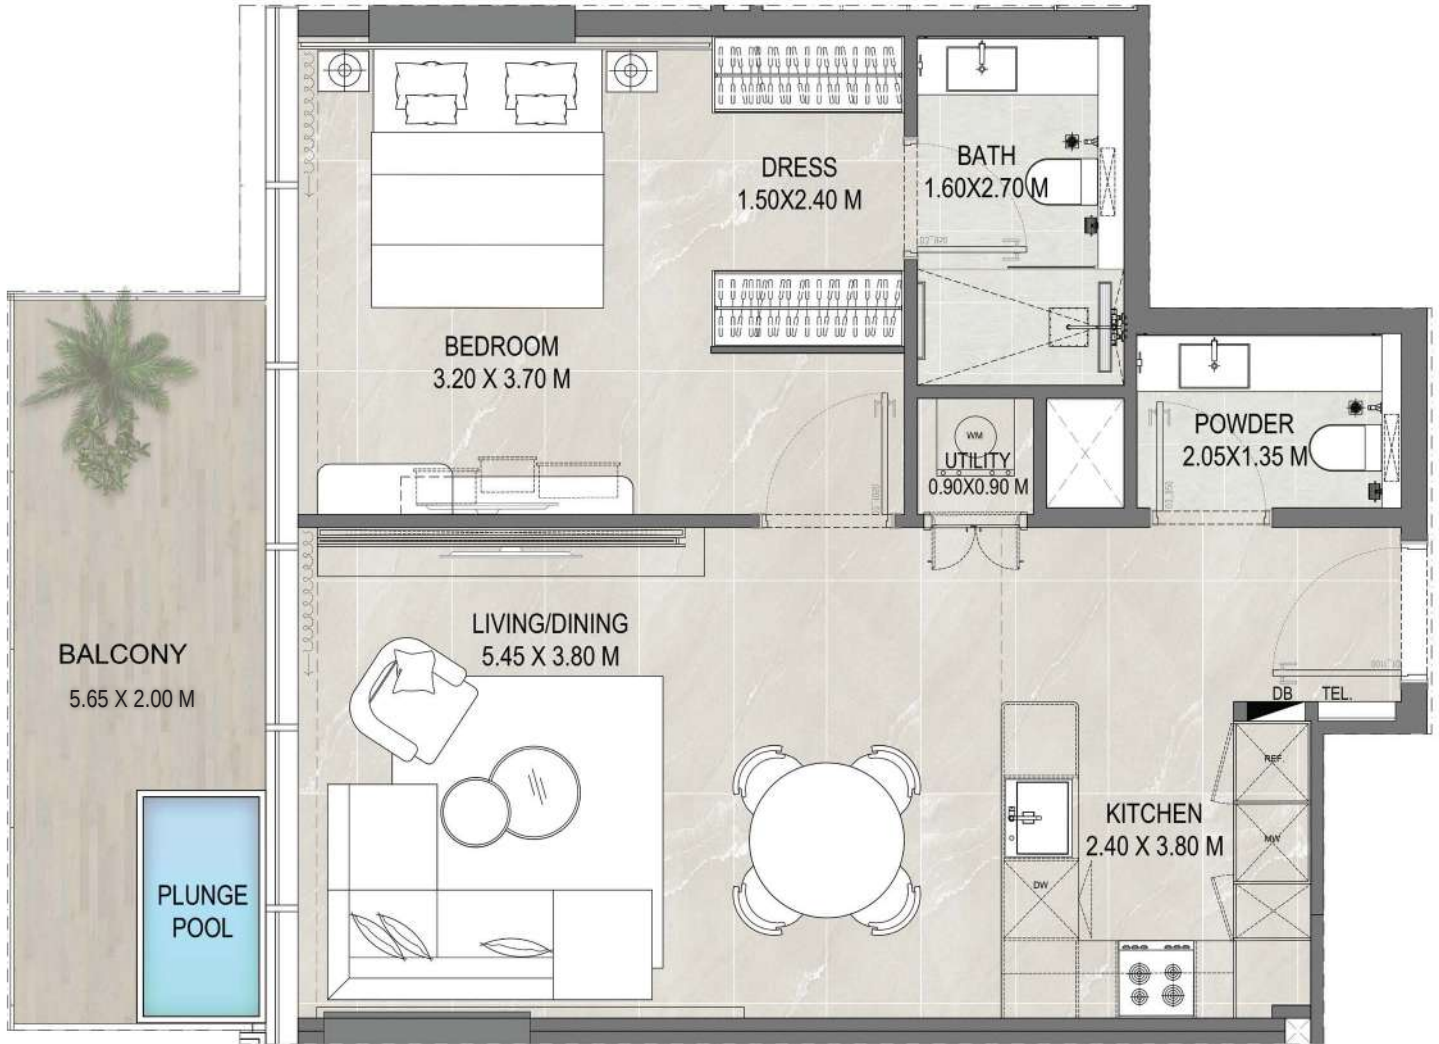

Floors 04

Suite Area 665 sq.ft


Balcony Area 120 sq.ft

Total Area 785 sq.ft

POOL / COMMUNITY

COMMUNITY / SKYLINE

PARK

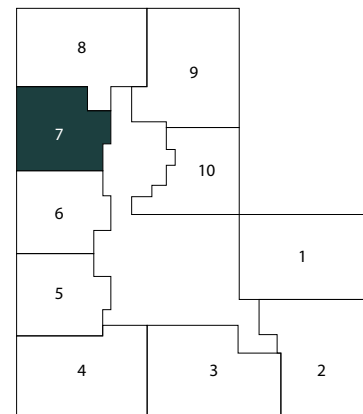

PARK / SKYLINE

④

Disclaimer: All images and visuals are for illustration and marketing purposes only. Information is subject to change without notice or liability. Only the final Sales and Purchase Agreement between the Developer and Buyer holds legal effect. All drawings and dimensions are approximate, not to scale, and may change. The Developer reserves the right to make revisions. Unit sizes, balconies, and columns may vary based on floor level, orientation, and regulatory compliance. E&OE.

ALLEGRO
PARK

2 Bedroom Unit 408




Floors 04

Suite Area 997 sq.ft

Balcony Area 270 sq.ft

Total Area 1,267 sq.ft

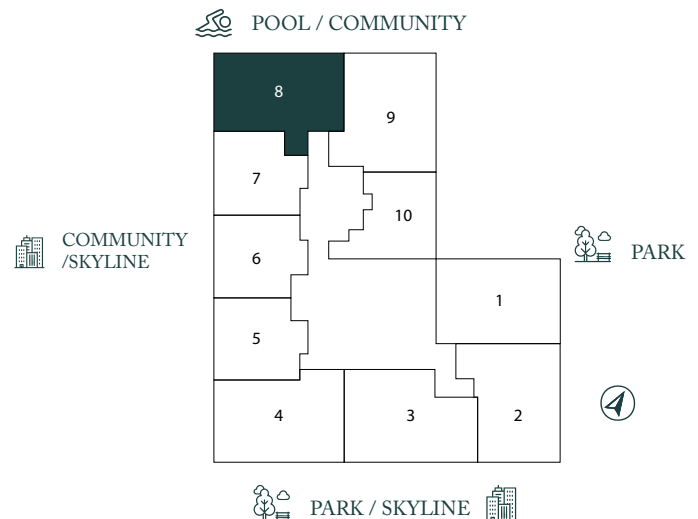

Disclaimer: All images and visuals are for illustration and marketing purposes only. Information is subject to change without notice or liability. Only the final Sales and Purchase Agreement between the Developer and Buyer holds legal effect. All drawings and dimensions are approximate, not to scale, and may change. The Developer reserves the right to make revisions. Unit sizes, balconies, and columns may vary based on floor level, orientation, and regulatory compliance. E&OE.

ALLEGRO
P A R K

2 Bedroom Unit 409




Floors 04

Suite Area 1,088 sq.ft

Balcony Area 225 sq.ft


Total Area 1,314 sq.ft

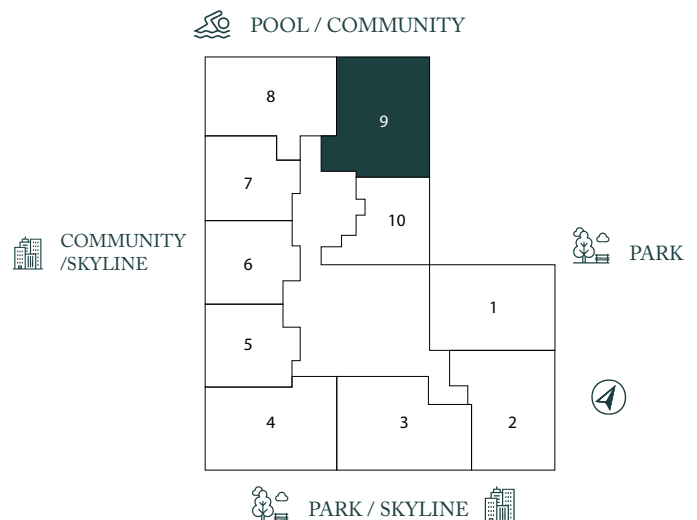


Disclaimer: All images and visuals are for illustration and marketing purposes only. Information is subject to change without notice or liability. Only the final Sales and Purchase Agreement between the Developer and Buyer holds legal effect. All drawings and dimensions are approximate, not to scale, and may change. The Developer reserves the right to make revisions. Unit sizes, balconies, and columns may vary based on floor level, orientation, and regulatory compliance. E&OE.

ALLEGRO
PARK

1 Bedroom Unit 410

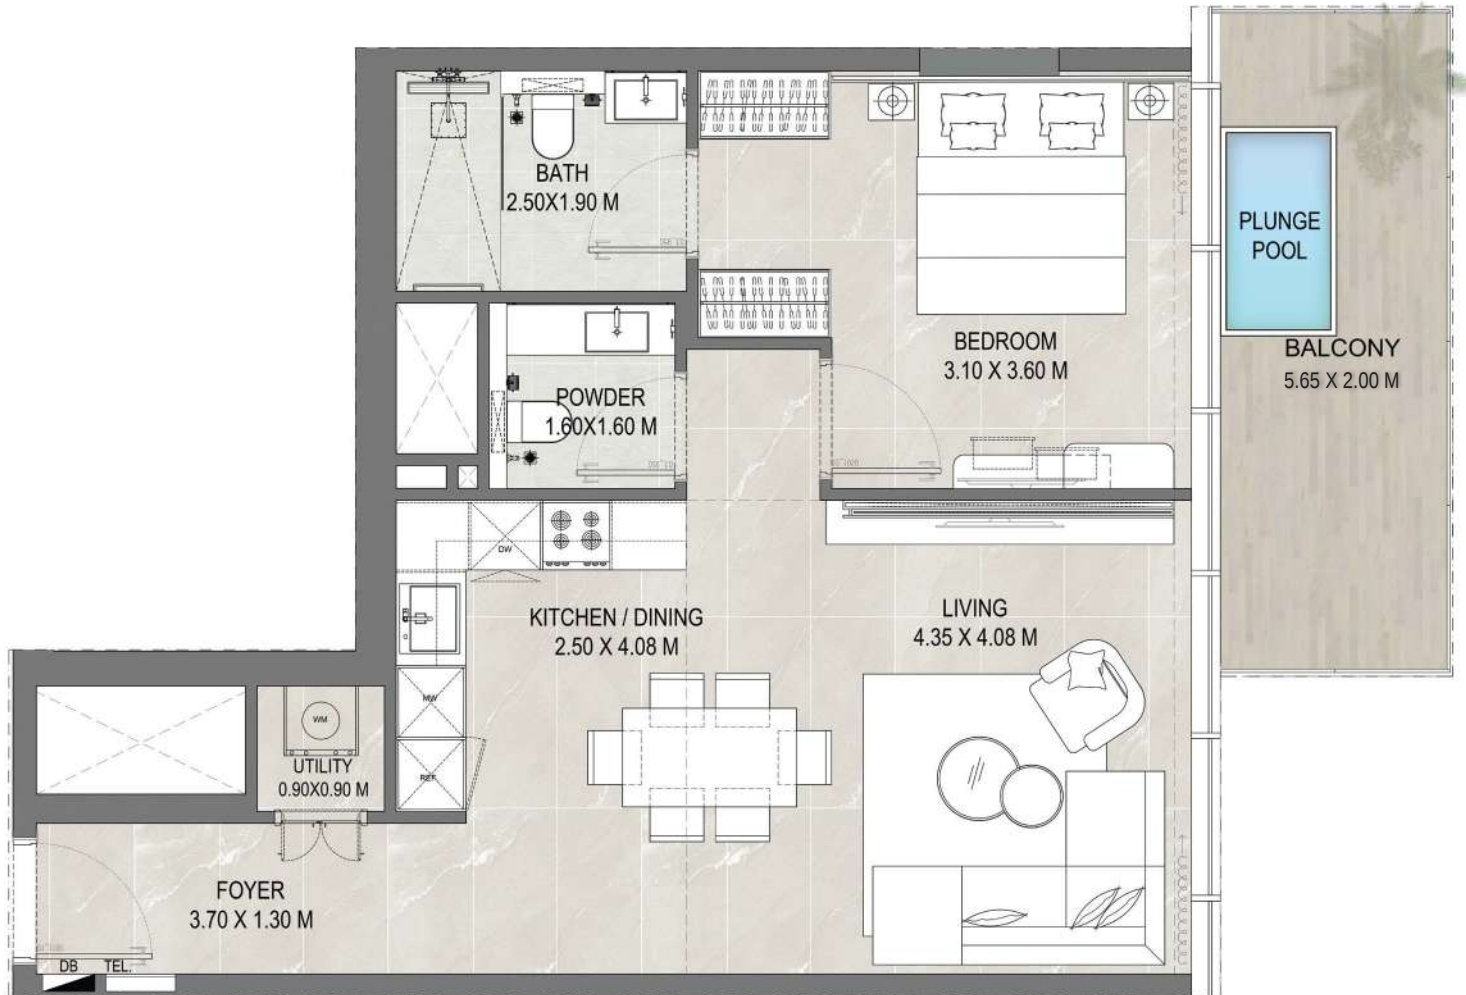

Floors	04
Suite Area	671 sq.ft
Balcony Area	119 sq.ft
Total Area	791 sq.ft

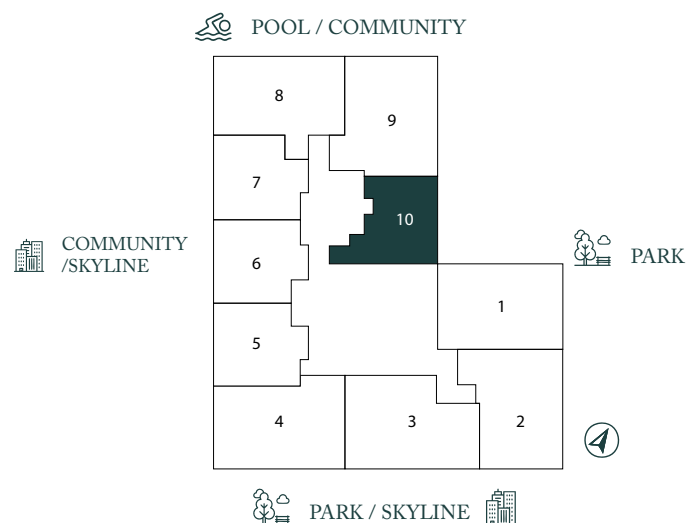

Disclaimer: All images and visuals are for illustration and marketing purposes only. Information is subject to change without notice or liability. Only the final Sales and Purchase Agreement between the Developer and Buyer holds legal effect. All drawings and dimensions are approximate, not to scale, and may change. The Developer reserves the right to make revisions. Unit sizes, balconies, and columns may vary based on floor level, orientation, and regulatory compliance. E&OE.

ALLEGRO
PARK

2 Bedroom Unit 501




Floors 05

Suite Area 960 sq.ft

Balcony Area 223 sq.ft

Total Area 1,183 sq.ft

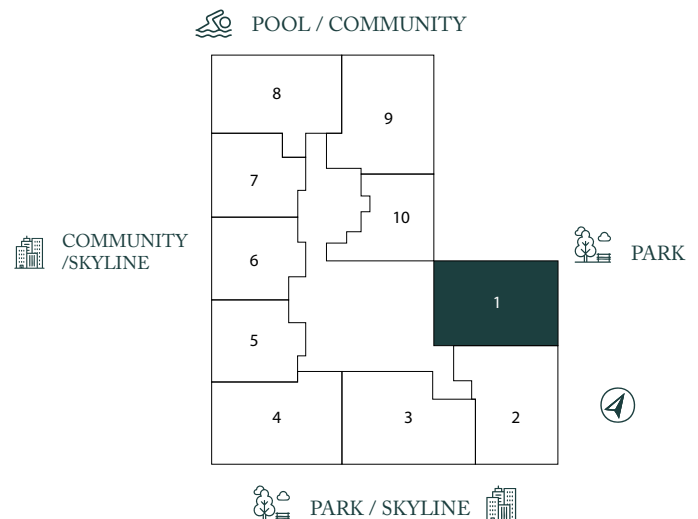


Disclaimer: All images and visuals are for illustration and marketing purposes only. Information is subject to change without notice or liability. Only the final Sales and Purchase Agreement between the Developer and Buyer holds legal effect. All drawings and dimensions are approximate, not to scale, and may change. The Developer reserves the right to make revisions. Unit sizes, balconies, and columns may vary based on floor level, orientation, and regulatory compliance. E&OE.

ALLEGRO
P A R K

2 Bedroom Unit 502



Floors	05
Suite Area	994 sq.ft
Balcony Area	262 sq.ft
Total Area	1,257 sq.ft

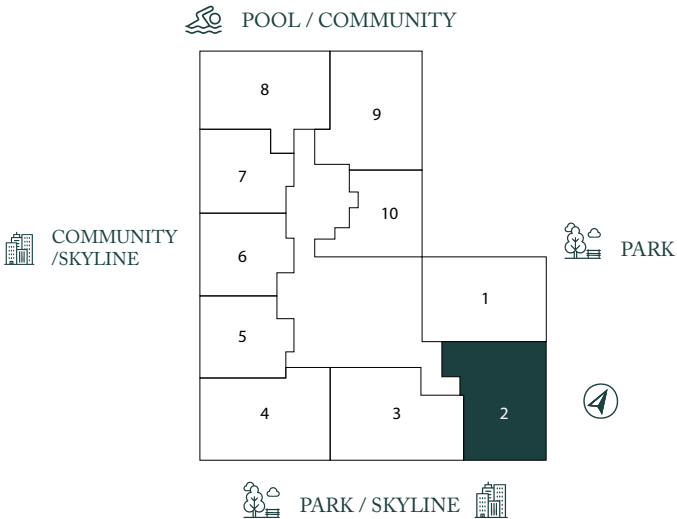

Disclaimer: All images and visuals are for illustration and marketing purposes only. Information is subject to change without notice or liability. Only the final Sales and Purchase Agreement between the Developer and Buyer holds legal effect. All drawings and dimensions are approximate, not to scale, and may change. The Developer reserves the right to make revisions. Unit sizes, balconies, and columns may vary based on floor level, orientation, and regulatory compliance. E&OE.

2 Bedroom Unit 503




Floors 05

Suite Area 1,044 sq.ft

Balcony Area 171 sq.ft

Total Area 1,215 sq.ft

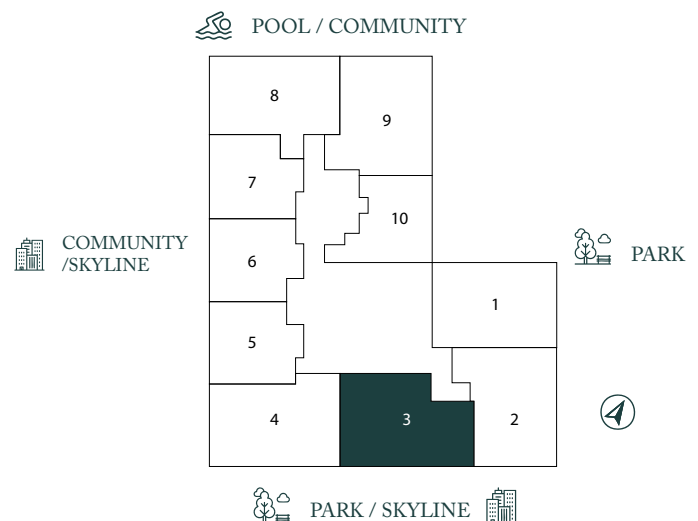

Disclaimer: All images and visuals are for illustration and marketing purposes only. Information is subject to change without notice or liability. Only the final Sales and Purchase Agreement between the Developer and Buyer holds legal effect. All drawings and dimensions are approximate, not to scale, and may change. The Developer reserves the right to make revisions. Unit sizes, balconies, and columns may vary based on floor level, orientation, and regulatory compliance. E&OE.

ALLEGRO
PARK

2 Bedroom Unit 504




Floors 05

Suite Area 1,052 sq.ft

Balcony Area 246 sq.ft


Total Area 1,299 sq.ft

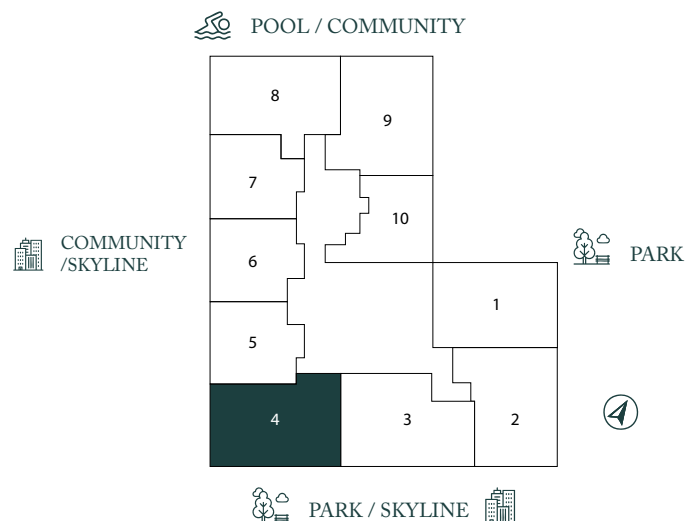

Disclaimer: All images and visuals are for illustration and marketing purposes only. Information is subject to change without notice or liability. Only the final Sales and Purchase Agreement between the Developer and Buyer holds legal effect. All drawings and dimensions are approximate, not to scale, and may change. The Developer reserves the right to make revisions. Unit sizes, balconies, and columns may vary based on floor level, orientation, and regulatory compliance. E&OE.

ALLEGRO
PARK

1 Bedroom Unit 505

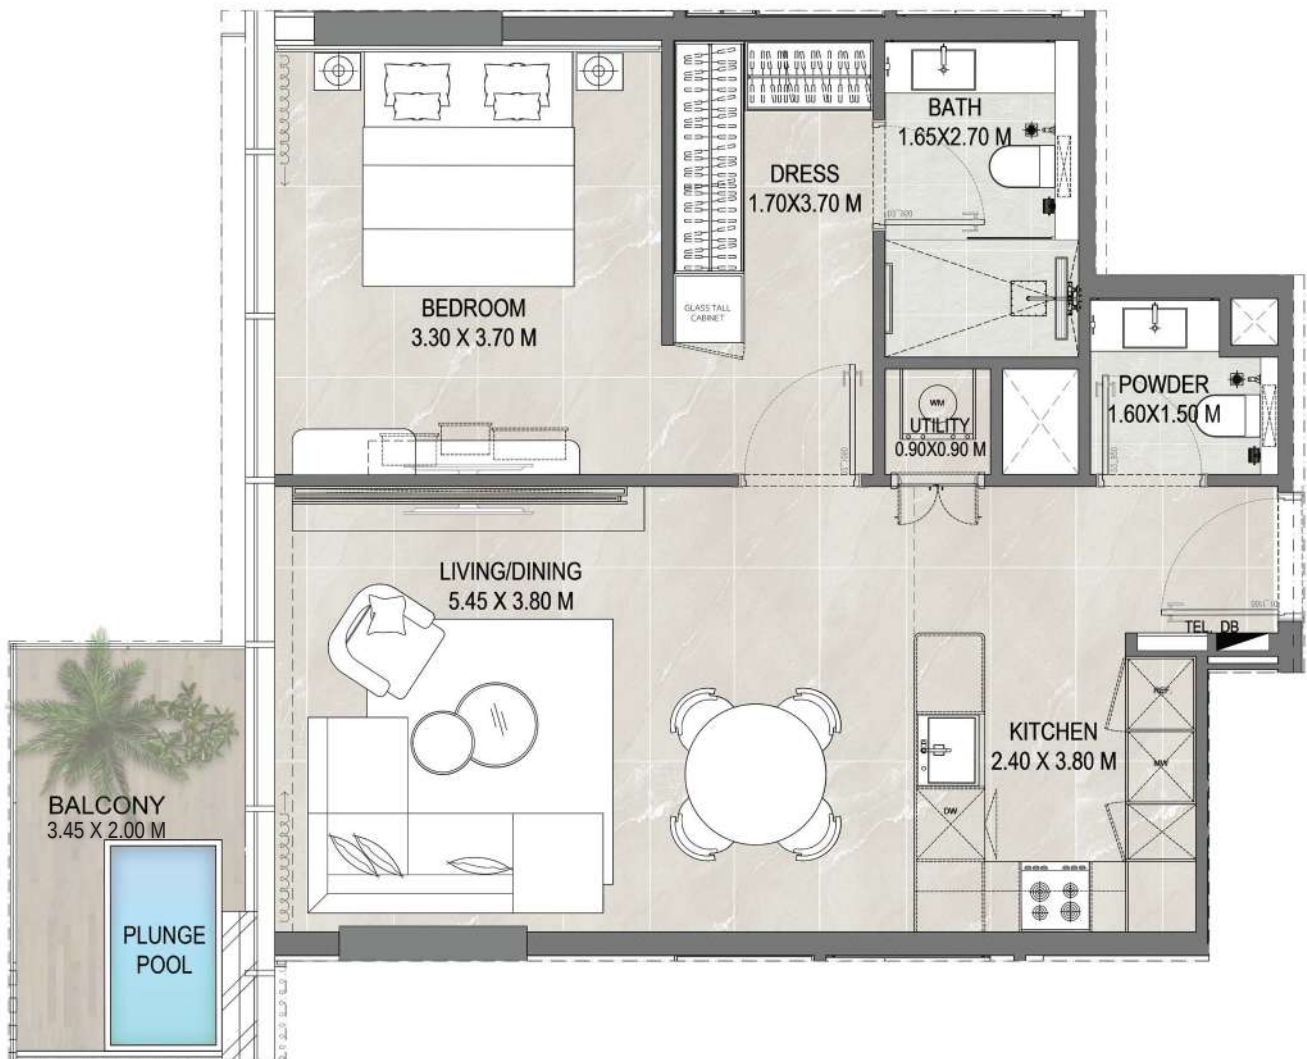


Floors 05

Suite Area 676 sq.ft

Balcony Area 72 sq.ft

Total Area 749 sq.ft

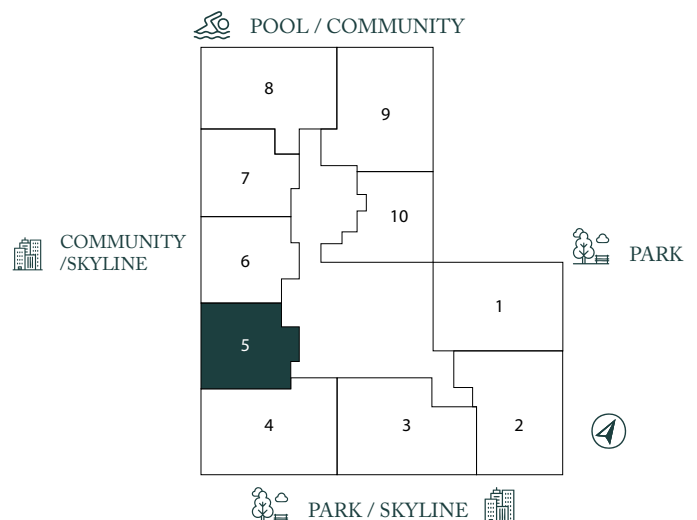

Disclaimer: All images and visuals are for illustration and marketing purposes only. Information is subject to change without notice or liability. Only the final Sales and Purchase Agreement between the Developer and Buyer holds legal effect. All drawings and dimensions are approximate, not to scale, and may change. The Developer reserves the right to make revisions. Unit sizes, balconies, and columns may vary based on floor level, orientation, and regulatory compliance. E&OE.

ALLEGRO
P A R K

1 Bedroom Unit 506




Floors 05

Suite Area 681 sq.ft

Balcony Area 135 sq.ft


Total Area 817 sq.ft

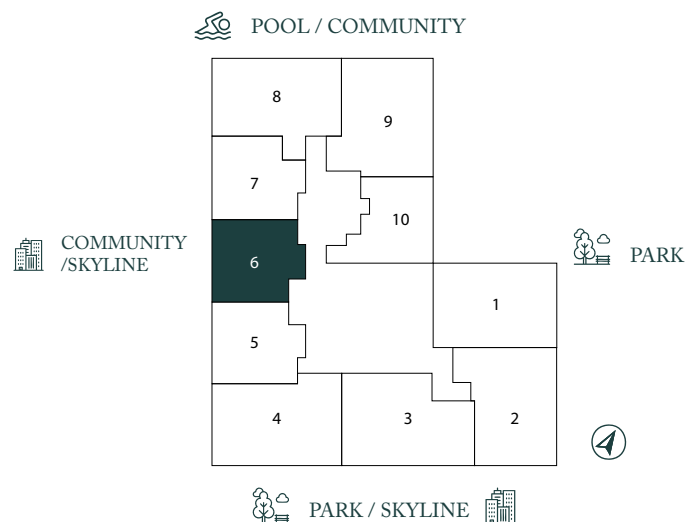

Disclaimer: All images and visuals are for illustration and marketing purposes only. Information is subject to change without notice or liability. Only the final Sales and Purchase Agreement between the Developer and Buyer holds legal effect. All drawings and dimensions are approximate, not to scale, and may change. The Developer reserves the right to make revisions. Unit sizes, balconies, and columns may vary based on floor level, orientation, and regulatory compliance. E&OE.

ALLEGRO
PARK

1 Bedroom Unit 507

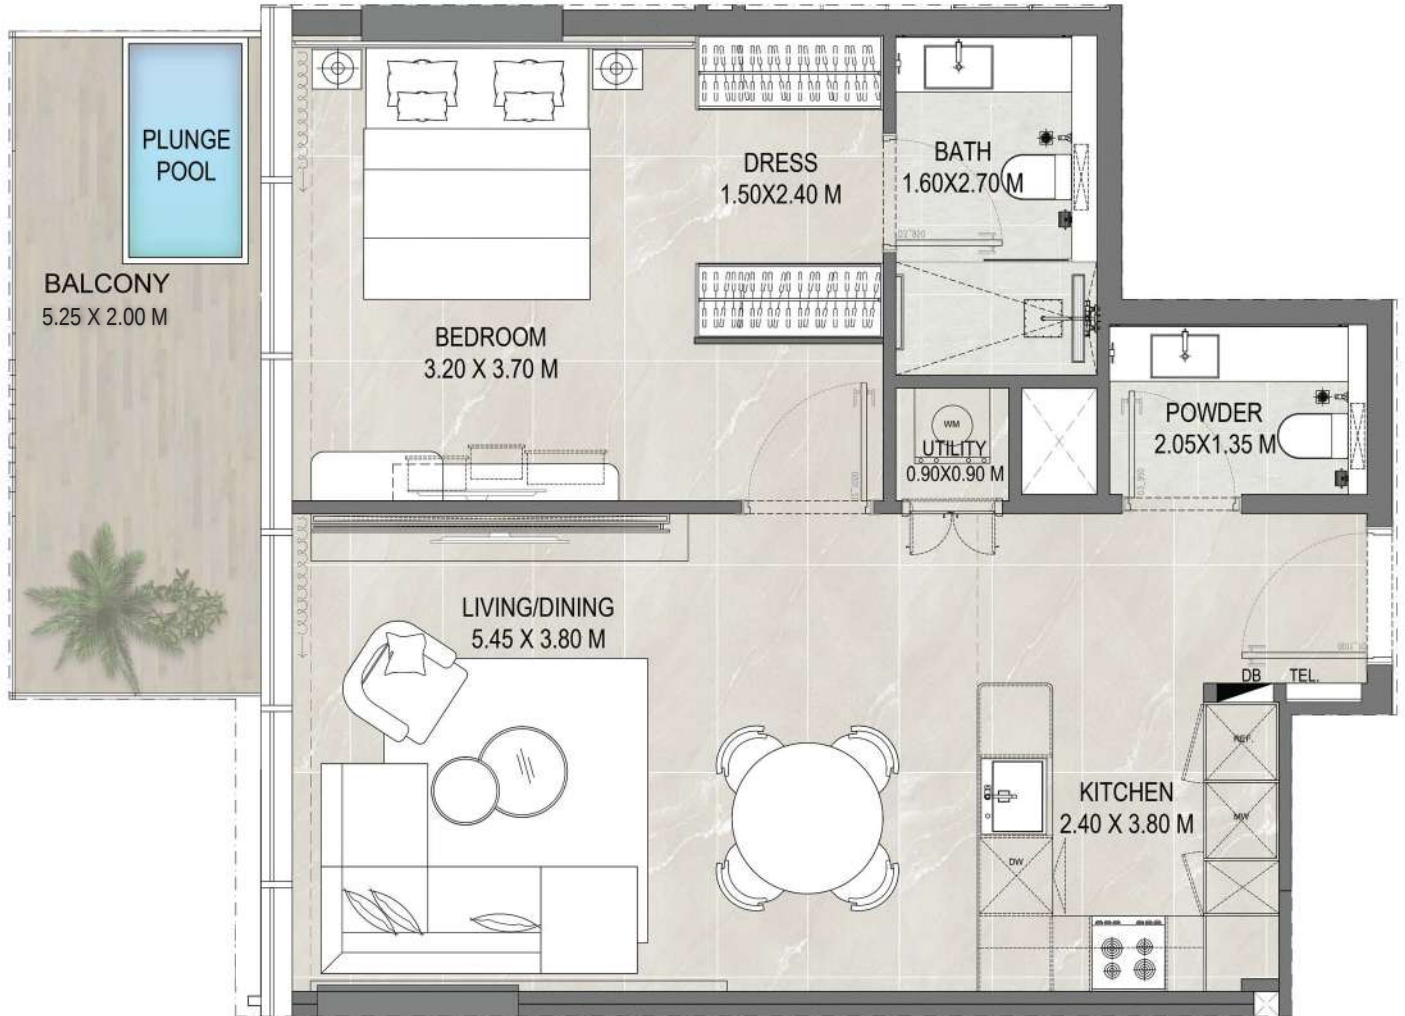


Floors 05

Suite Area 665 sq.ft

Balcony Area 111 sq.ft

Total Area 776 sq.ft

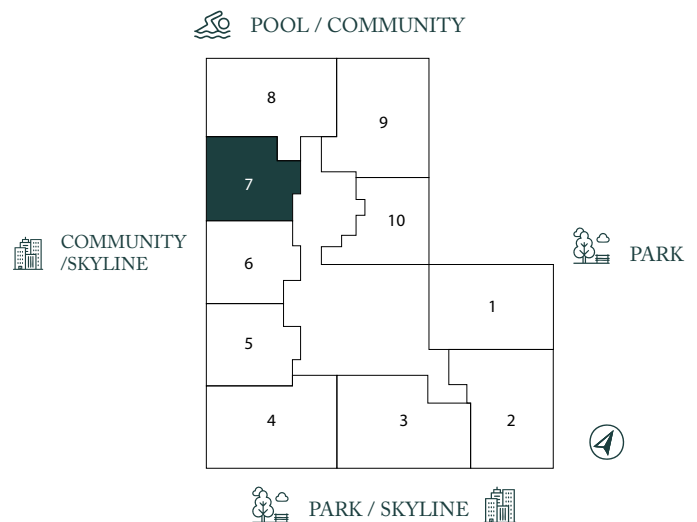

Disclaimer: All images and visuals are for illustration and marketing purposes only. Information is subject to change without notice or liability. Only the final Sales and Purchase Agreement between the Developer and Buyer holds legal effect. All drawings and dimensions are approximate, not to scale, and may change. The Developer reserves the right to make revisions. Unit sizes, balconies, and columns may vary based on floor level, orientation, and regulatory compliance. E&OE.

ALLEGRO
PARK

2 Bedroom Unit 508




Floors 05

Suite Area 997 sq.ft

Balcony Area 286 sq.ft

Total Area 1,283 sq.ft

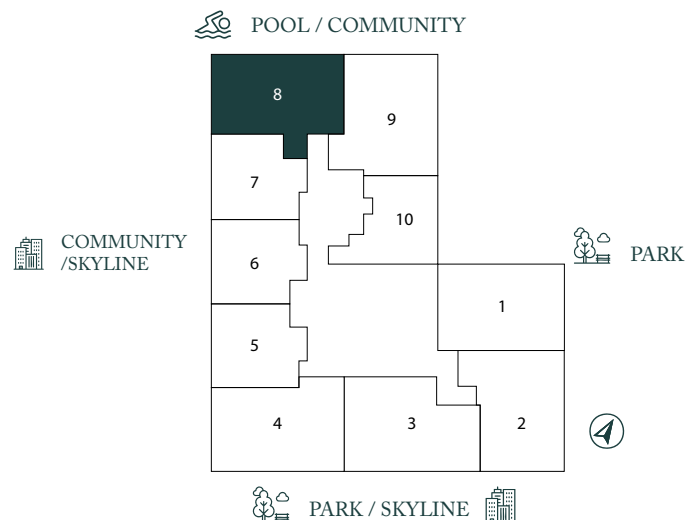

Disclaimer: All images and visuals are for illustration and marketing purposes only. Information is subject to change without notice or liability. Only the final Sales and Purchase Agreement between the Developer and Buyer holds legal effect. All drawings and dimensions are approximate, not to scale, and may change. The Developer reserves the right to make revisions. Unit sizes, balconies, and columns may vary based on floor level, orientation, and regulatory compliance. E&OE.

ALLEGRO
PARK

2 Bedroom Unit 509



Floors 05

Suite Area 1,088 sq.ft


Balcony Area 321 sq.ft

Total Area 1,410 sq.ft

 POOL / COMMUNITY

 COMMUNITY /SKYLINE

 PARK

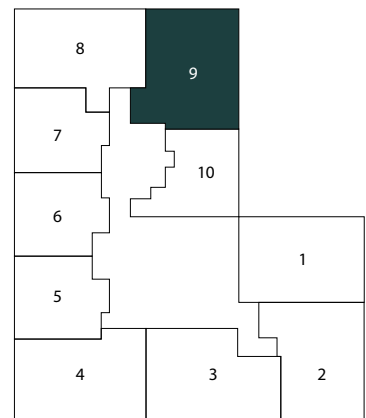


 PARK / SKYLINE 

Disclaimer: All images and visuals are for illustration and marketing purposes only. Information is subject to change without notice or liability. Only the final Sales and Purchase Agreement between the Developer and Buyer holds legal effect. All drawings and dimensions are approximate, not to scale, and may change. The Developer reserves the right to make revisions. Unit sizes, balconies, and columns may vary based on floor level, orientation, and regulatory compliance. E&OE.

ALLEGRO
PARK

1 Bedroom Unit 510

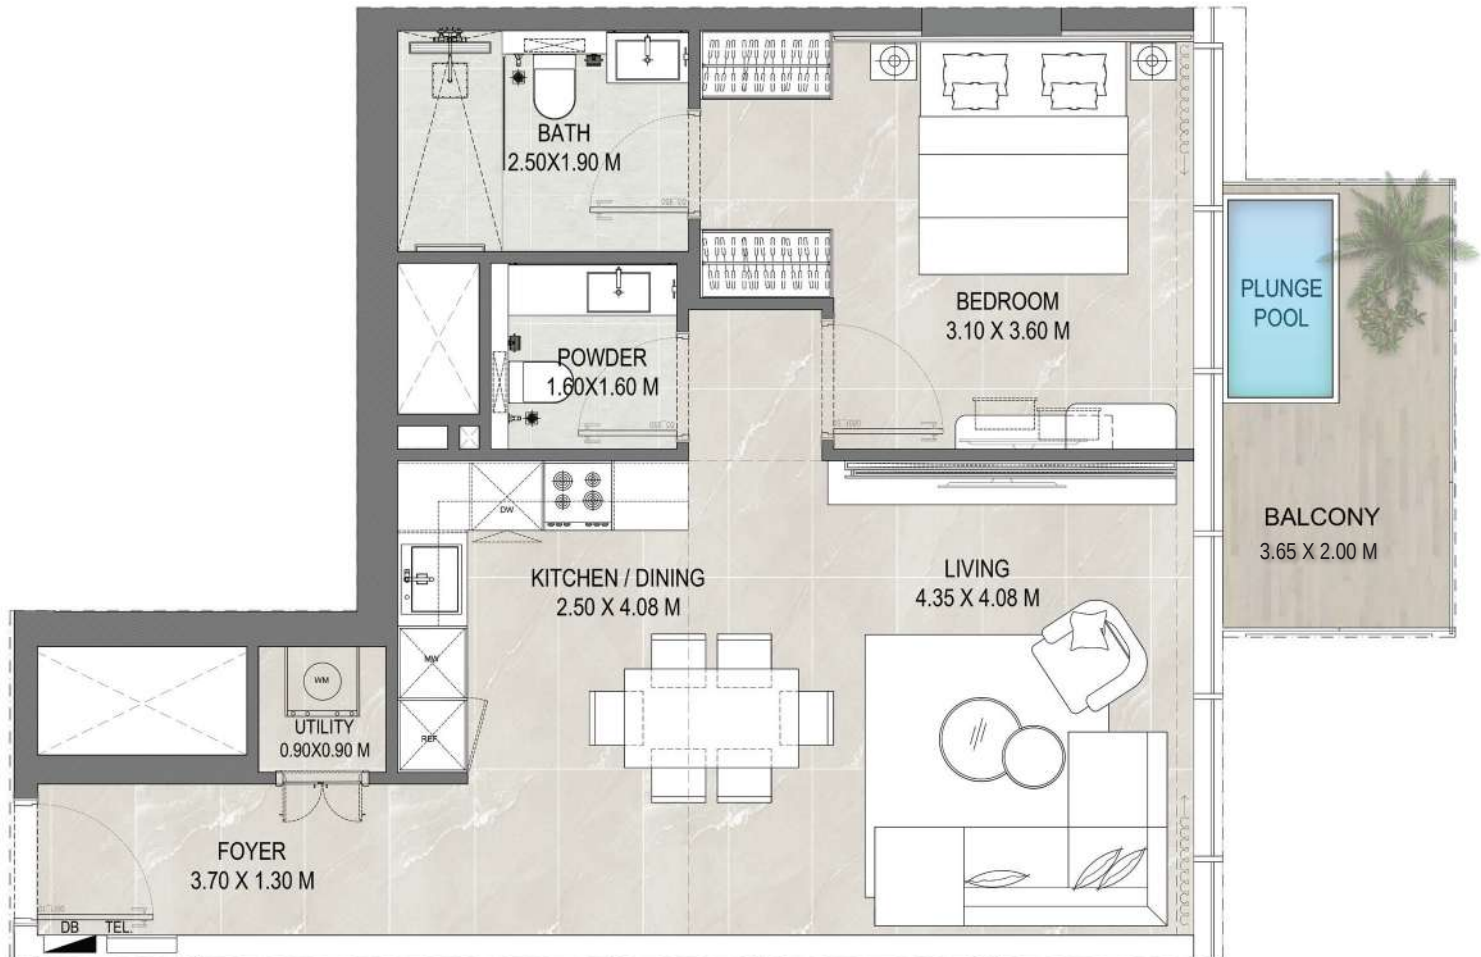


Floors 05

Suite Area 671 sq.ft

Balcony Area 81 sq.ft

Total Area 753 sq.ft

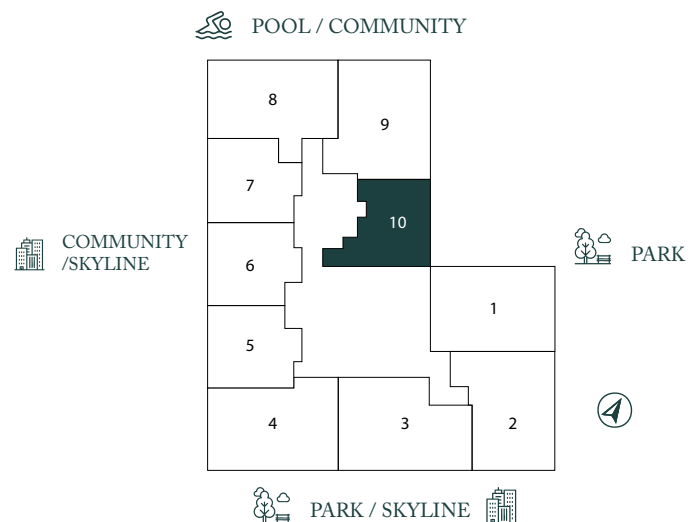

Disclaimer: All images and visuals are for illustration and marketing purposes only. Information is subject to change without notice or liability. Only the final Sales and Purchase Agreement between the Developer and Buyer holds legal effect. All drawings and dimensions are approximate, not to scale, and may change. The Developer reserves the right to make revisions. Unit sizes, balconies, and columns may vary based on floor level, orientation, and regulatory compliance. E&OE.

ALLEGRO
PARK

3 Bedroom Unit 601



 POOL / COMMUNITY

Floors 06


Suite Area 1,823 sq.ft

Balcony Area 1,553 sq.ft

Total Area 3,376 sq.ft

 COMMUNITY / SKYLINE

 PARK

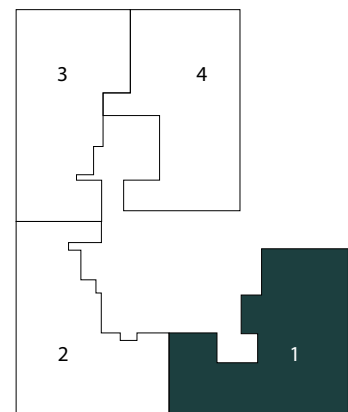

 PARK / SKYLINE 

Disclaimer: All images and visuals are for illustration and marketing purposes only. Information is subject to change without notice or liability. Only the final Sales and Purchase Agreement between the Developer and Buyer holds legal effect. All drawings and dimensions are approximate, not to scale, and may change. The Developer reserves the right to make revisions. Unit sizes, balconies, and columns may vary based on floor level, orientation, and regulatory compliance. E&OE.

ALLEGRO
PARK

3 Bedroom Unit 602



 POOL / COMMUNITY

Floors 06


Suite Area 1,741 sq.ft

Balcony Area 992 sq.ft

Total Area 2,733 sq.ft

 COMMUNITY / SKYLINE

 PARK

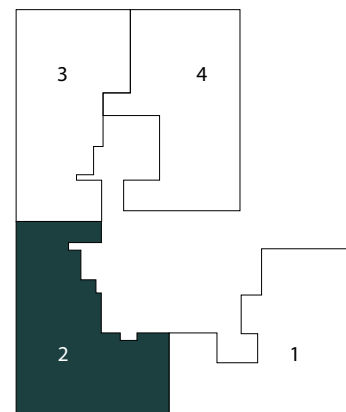

 PARK / SKYLINE 

④


Disclaimer: All images and visuals are for illustration and marketing purposes only. Information is subject to change without notice or liability. Only the final Sales and Purchase Agreement between the Developer and Buyer holds legal effect. All drawings and dimensions are approximate, not to scale, and may change. The Developer reserves the right to make revisions. Unit sizes, balconies, and columns may vary based on floor level, orientation, and regulatory compliance. E&OE.

ALLEGRO
PARK

3 Bedroom Unit 603



Floors	06
Suite Area	1,658 sq.ft
Balcony Area	925 sq.ft
Total Area	2,583 sq.ft

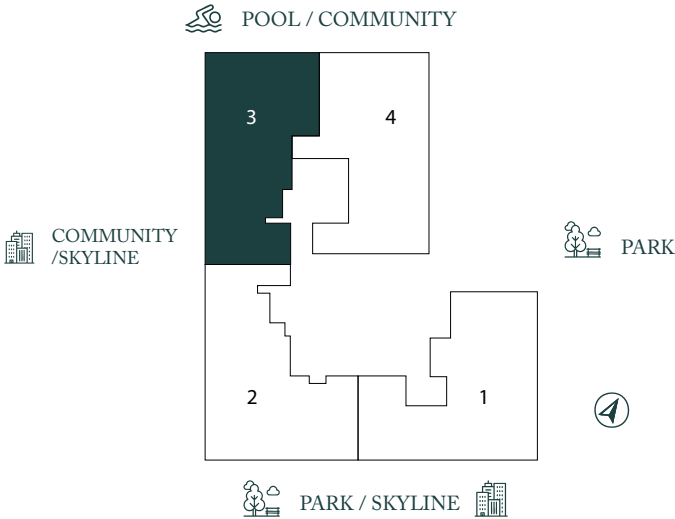

Disclaimer: All images and visuals are for illustration and marketing purposes only. Information is subject to change without notice or liability. Only the final Sales and Purchase Agreement between the Developer and Buyer holds legal effect. All drawings and dimensions are approximate, not to scale, and may change. The Developer reserves the right to make revisions. Unit sizes, balconies, and columns may vary based on floor level, orientation, and regulatory compliance. E&OE.

3 Bedroom Unit 604




POOL / COMMUNITY

Floors	06
Suite Area	1,732 sq.ft
Balcony Area	562 sq.ft
Total Area	2,294 sq.ft

COMMUNITY / SKYLINE

PARK

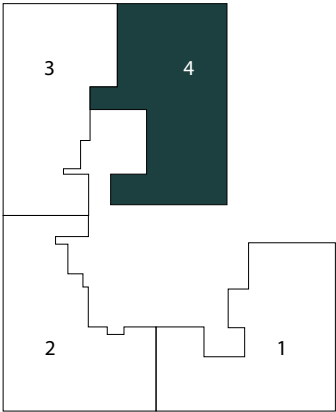

PARK / SKYLINE

Disclaimer: All images and visuals are for illustration and marketing purposes only. Information is subject to change without notice or liability. Only the final Sales and Purchase Agreement between the Developer and Buyer holds legal effect. All drawings and dimensions are approximate, not to scale, and may change. The Developer reserves the right to make revisions. Unit sizes, balconies, and columns may vary based on floor level, orientation, and regulatory compliance. E&OE.