


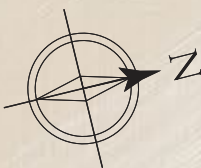

FLOOR PLANS

LEVEL 1 Key Plan




Panoramic Canal & Burj Khalifa View



D3 & Ras Al Khor View



Pool, Canal & SZR Skyline View

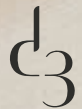


D3 Community View

Drawings are provided by our consultants. All dimensions, features and amenities are approximate at time of printing. Actual size may vary from stated area. Drawings not to scale E & OE. The developer reserves the right to make revisions to the floor plans and any features, materials and dimensions mentioned without further notice.

LEVEL 2 -19

Tier 1 Key Plan

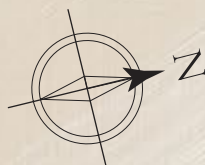


Panoramic Canal & Burj Khalifa View



Pool, Canal & SZR Skyline View



D3 & Ras Al Khor View

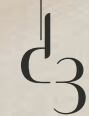


D3 Community View



Drawings are provided by our consultants. All dimensions, features and amenities are approximate at time of printing. Actual size may vary from stated area. Drawings not to scale E & OE. The developer reserves the right to make revisions to the floor plans and any features, materials and dimensions mentioned without further notice.

LEVEL 20


Key Plan

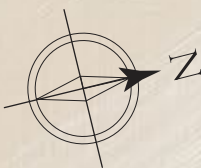


Panoramic Canal & Burj Khalifa View



D3 & Ras Al Khor View

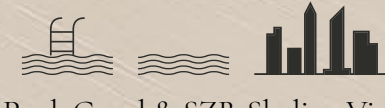

Pool, Canal & SZR Skyline View

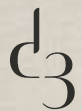


D3 Community View

Drawings are provided by our consultants. All dimensions, features and amenities are approximate at time of printing. Actual size may vary from stated area. Drawings not to scale E & OE. The developer reserves the right to make revisions to the floor plans and any features, materials and dimensions mentioned without further notice.

LEVEL 22-32

Tier 2 Key Plan

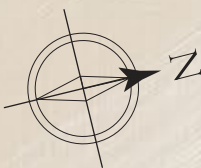

3BED+MAID TYPE B
UNIT 05


3BED+MAID TYPE B
UNIT 06

3BED+MAID
TYPE A
UNIT 04


3BED+MAID
TYPE A
UNIT 01



D3 & Ras Al Khor View

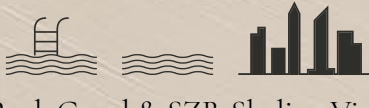

Pool, Canal & SZR Skyline View

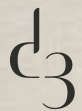


D3 Community View

Drawings are provided by our consultants. All dimensions, features and amenities are approximate at time of printing. Actual size may vary from stated area. Drawings not to scale E & OE. The developer reserves the right to make revisions to the floor plans and any features, materials and dimensions mentioned without further notice.

LEVEL 33 PENTHOUSE

Key Plan

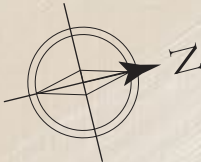

Panoramic Canal & Burj Khalifa View




D3 & Ras Al Khor View

4BED+MAID
PENTHOUSE F
UNIT 3302



Pool, Canal & SZR Skyline View

4BED+MAID
PENTHOUSE E
UNIT 3301

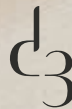


D3 Community View

Drawings are provided by our consultants. All dimensions, features and amenities are approximate at time of printing. Actual size may vary from stated area. Drawings not to scale E & OE. The developer reserves the right to make revisions to the floor plans and any features, materials and dimensions mentioned without further notice.

LEVEL 34 PENTHOUSE

Key Plan

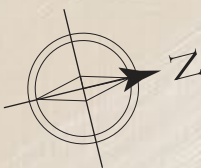

Panoramic Canal & Burj Khalifa View




D3 & Ras Al Khor View

4BED+MAID
PENTHOUSE D
UNIT 3402



Pool, Canal & SZR Skyline View

4BED+MAID
PENTHOUSE C
UNIT 3401

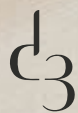


D3 Community View

Drawings are provided by our consultants. All dimensions, features and amenities are approximate at time of printing. Actual size may vary from stated area. Drawings not to scale E & OE. The developer reserves the right to make revisions to the floor plans and any features, materials and dimensions mentioned without further notice.

LEVEL 35 PENTHOUSE

Key Plan


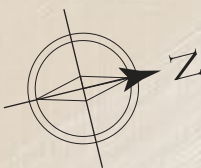


4BED+MAID
PENTHOUSE D
UNIT 3402

4BED+MAID
PENTHOUSE C
UNIT 3401

4BED+MAID
PENTHOUSE B
UNIT 3602

4BED+MAID
PENTHOUSE A
UNIT 3601

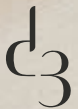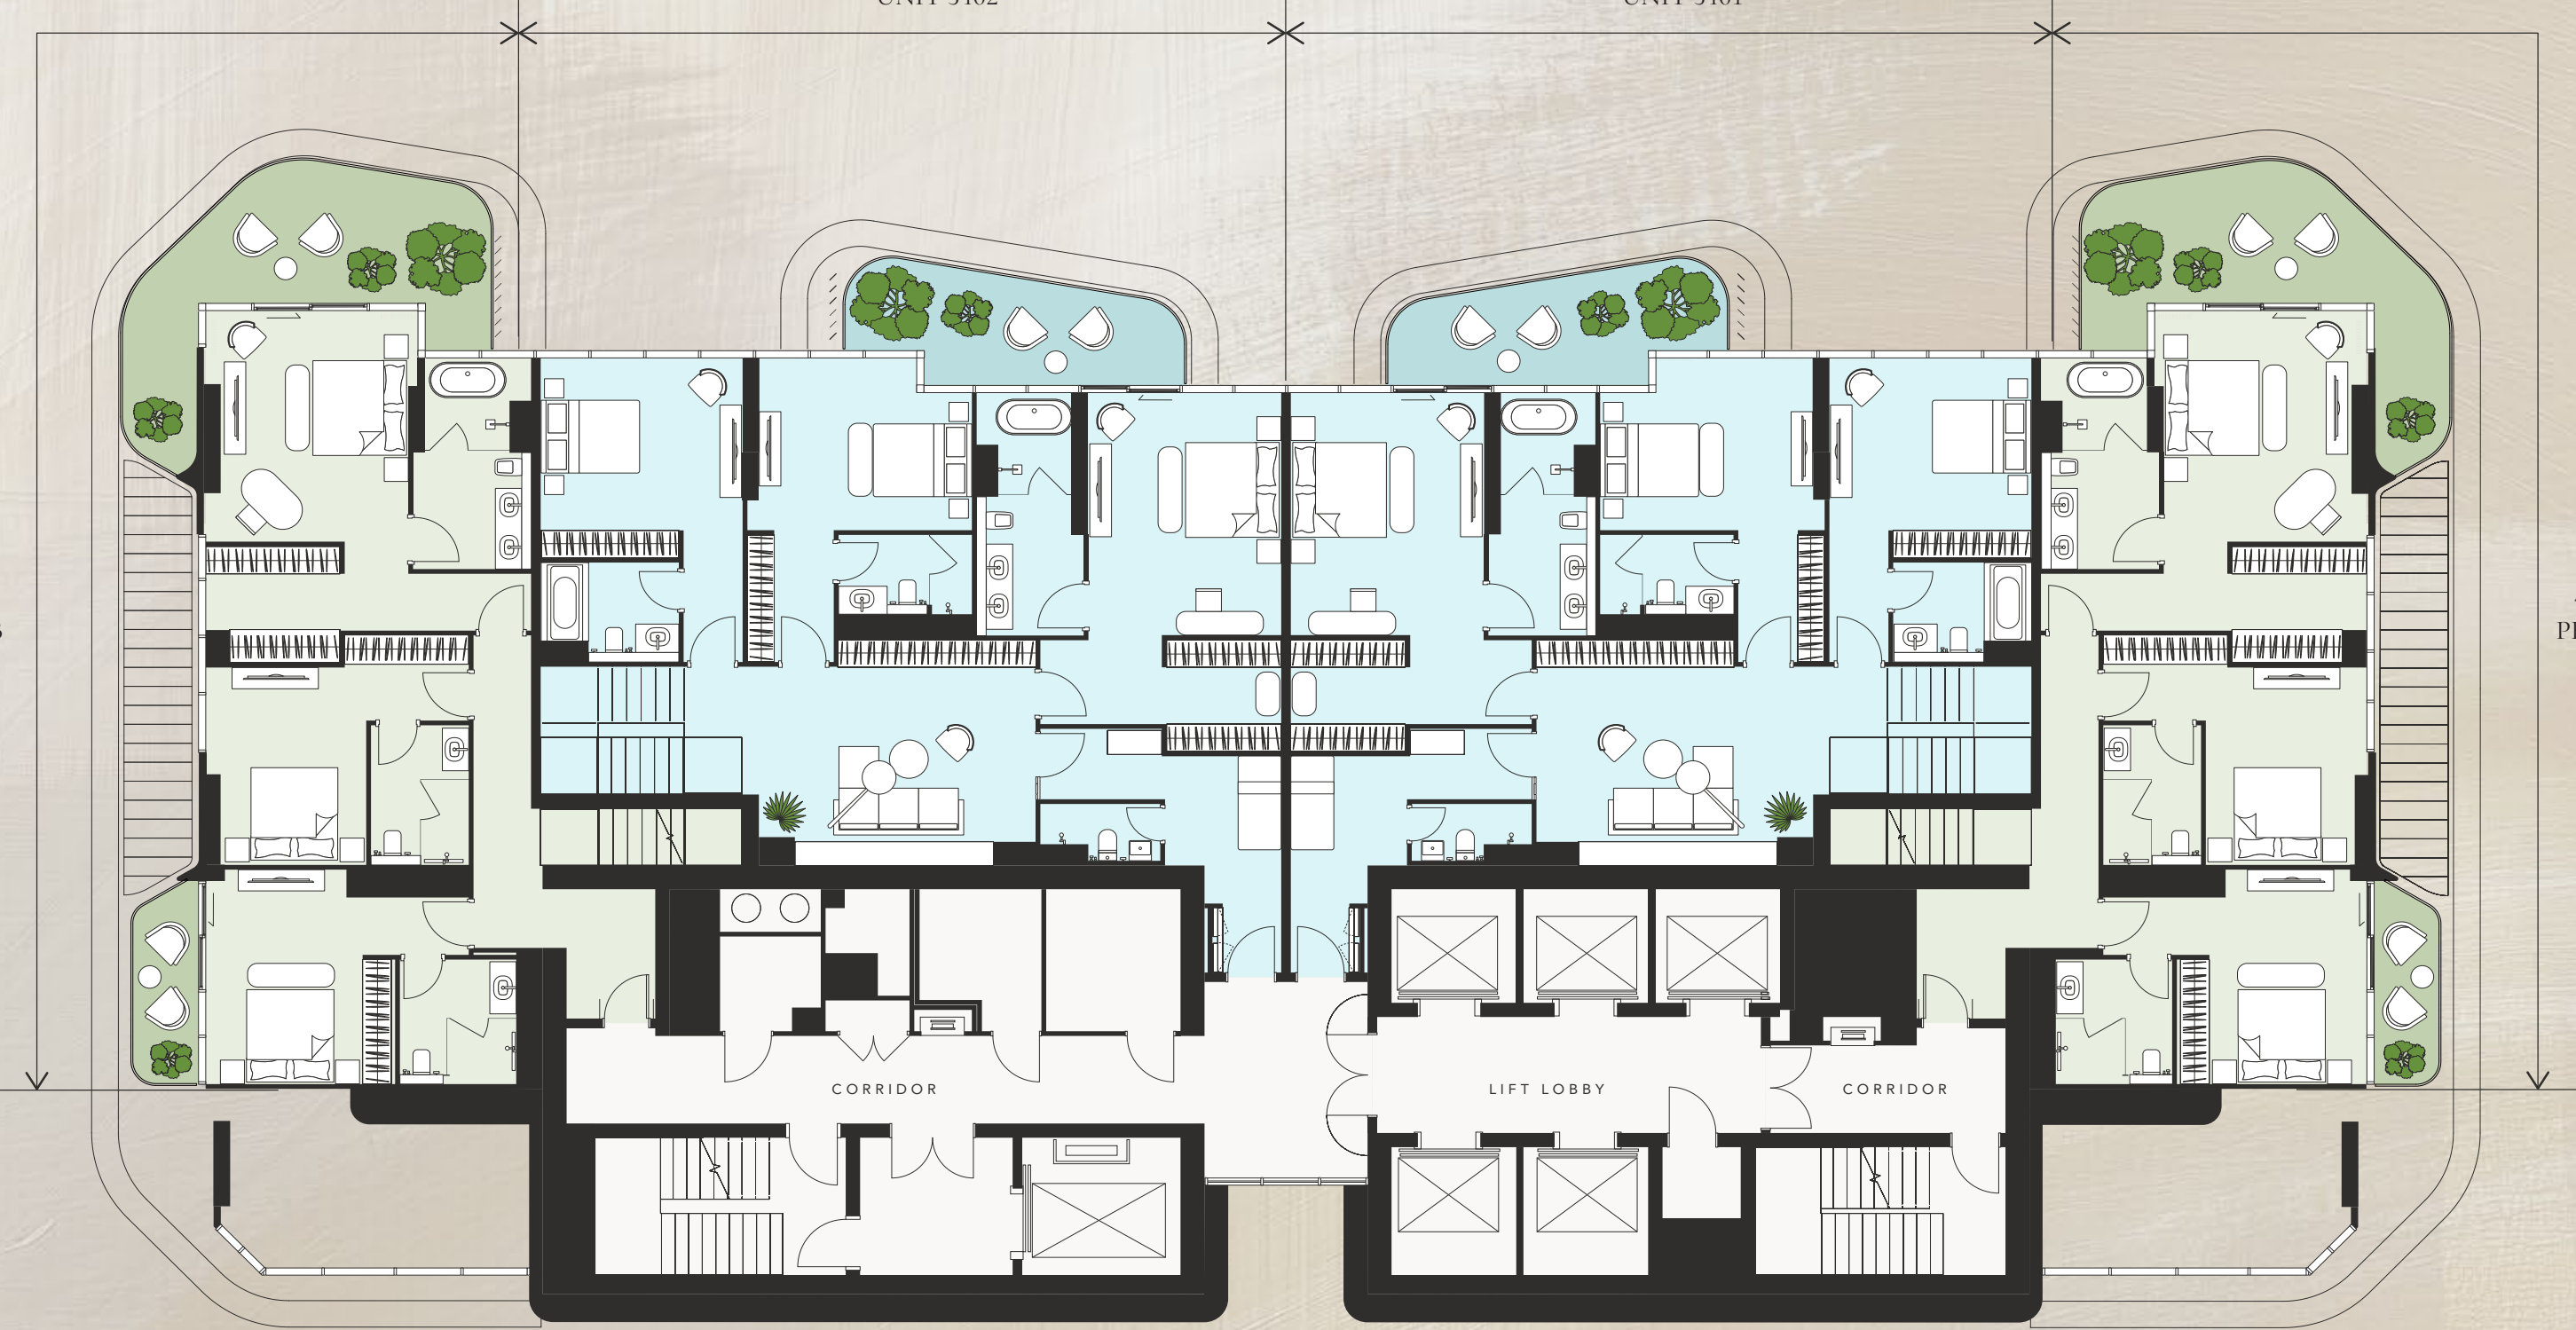


D3 Community View

Drawings are provided by our consultants. All dimensions, features and amenities are approximate at time of printing. Actual size may vary from stated area. Drawings not to scale E & OE. The developer reserves the right to make revisions to the floor plans and any features, materials and dimensions mentioned without further notice.

LEVEL 36 PENTHOUSE

Key Plan

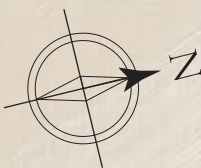

Panoramic Canal & Burj Khalifa View




D3 & Ras Al Khor View


4BED+MAID
PENTHOUSE B
UNIT 3602



4BED+MAID
PENTHOUSE A
UNIT 3601

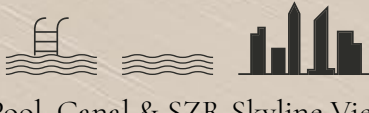

Pool, Canal & SZR Skyline View

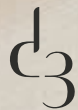


D3 Community View

Drawings are provided by our consultants. All dimensions, features and amenities are approximate at time of printing. Actual size may vary from stated area. Drawings not to scale E & OE. The developer reserves the right to make revisions to the floor plans and any features, materials and dimensions mentioned without further notice.

PENTHOUSE ROOF

Key Plan

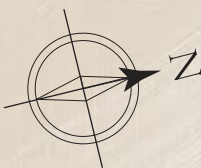


Panoramic Canal & Burj Khalifa View

4BED+MAID
PENTHOUSE B BALCONY
UNIT 3602


4BED+MAID
PENTHOUSE A BALCONY
UNIT 3601



D3 & Ras Al Khor View

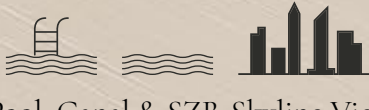

Pool, Canal & SZR Skyline View

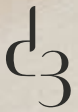

D3 Community View

Drawings are provided by our consultants. All dimensions, features and amenities are approximate at time of printing. Actual size may vary from stated area. Drawings not to scale E & OE. The developer reserves the right to make revisions to the floor plans and any features, materials and dimensions mentioned without further notice.