


FLOOR PLANS

AT LEAST 50% OF THE HARDSCAPE
WILL BE PAVED WITH CONSTRUCTION
MATERIALS HAVING MINIMUM
SRI OF 33

43

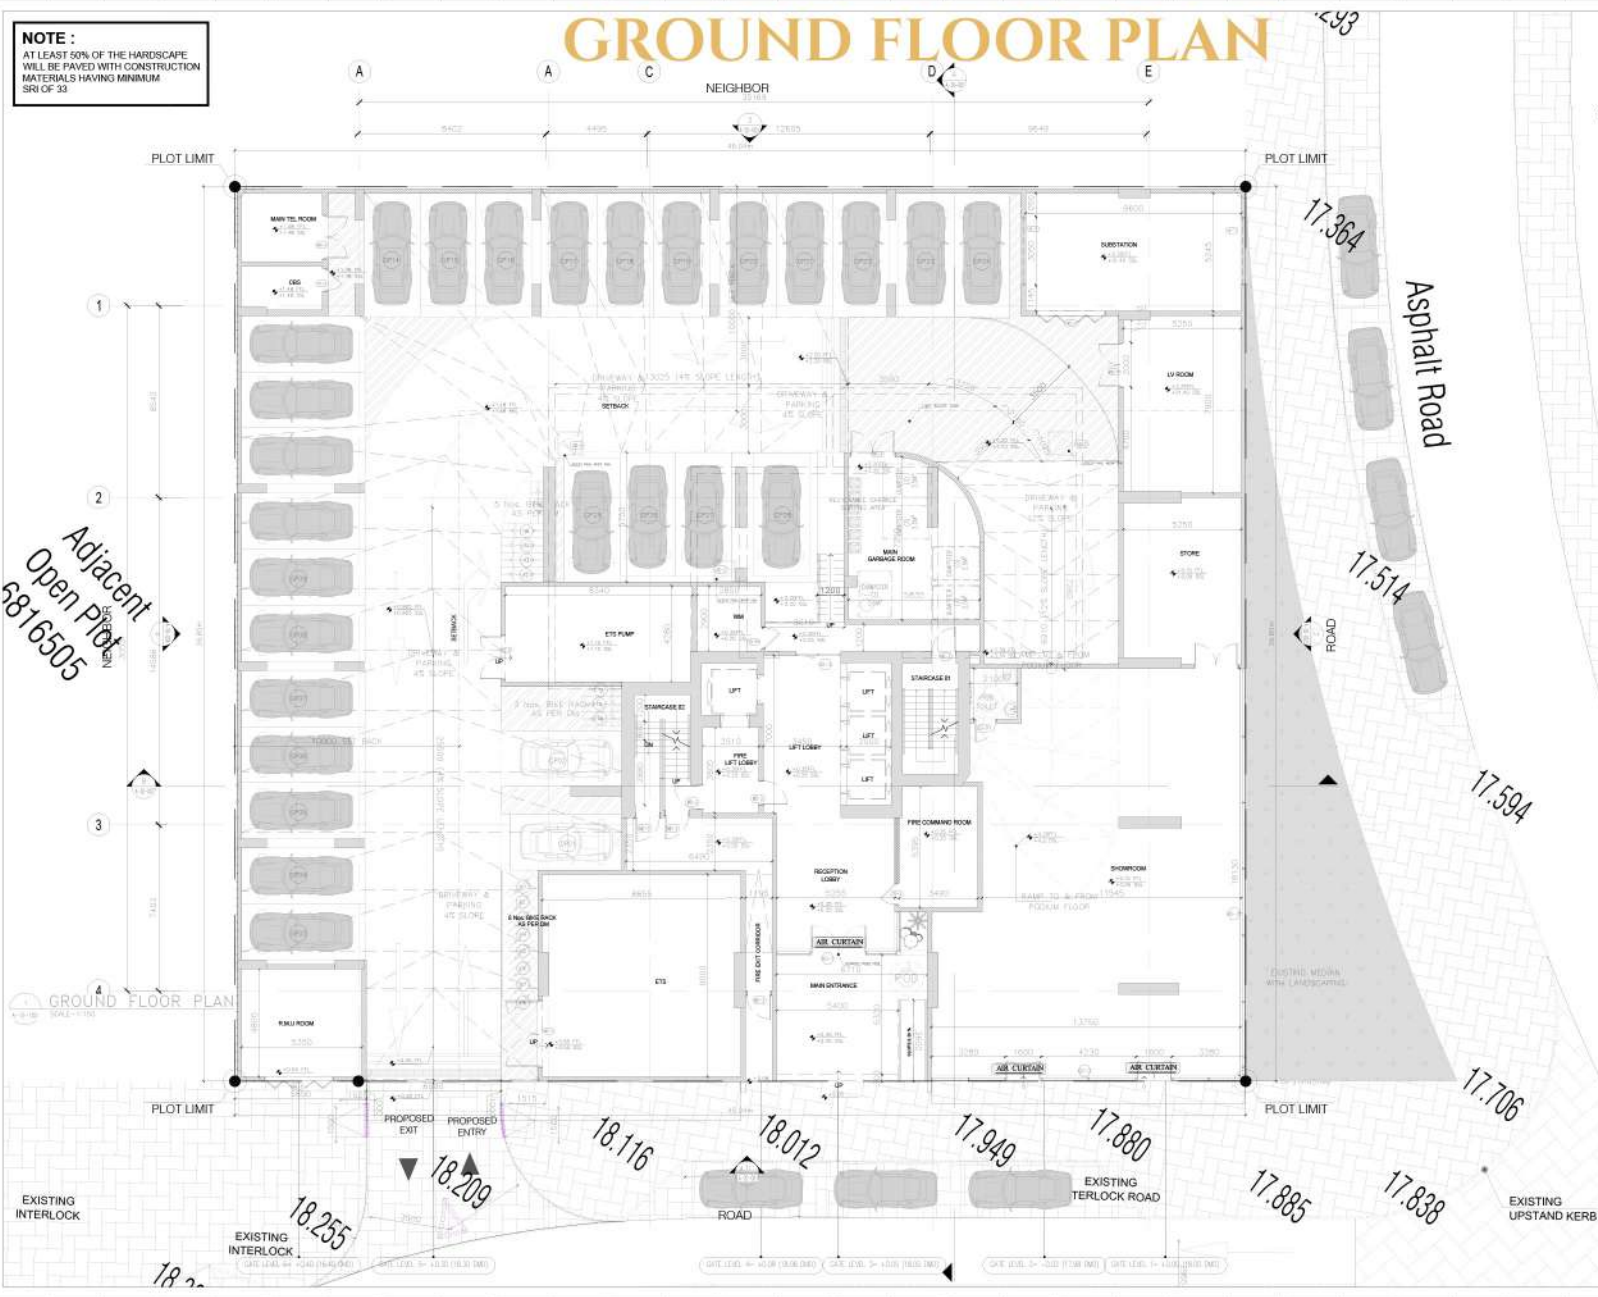

- This drawing is the property of GVIC Consulting Corporation, and is not to be reproduced in any form in written or in part. It is only to be used for the project and site specifically identified herein and is not to be used for any other project. It is to be returned upon request.
- Quotes are stated herein as valid on the original drawing. Dimensions of walls are 541.0494mm those quotes noted herein are hereby changed by the ratio of the overall plot dimensions of the print to the corresponding dimensions of the plot corresponding dimensions of the original drawing.
- All drawings to be read in conjunction with the specifications, the bill of quantities and other relevant drawings.
- Drawings not in the standard.

5		
4		
3		
2	CLIENT SUBMISSION	26-04-24
1	PD SUBMISSION	28-03-24
No.	Issue/Submission	Date
7		
6		
5		
4		
3		
2		
1		
No.	Revision	Date

Stage	Preliminary Design
PD	

Location	AL BARSHA SOUTH FOURTH - 681	North
Plot No.	MC12COHR3008	

Project Title
B+G+5P+27+R RESIDENTIAL BUILDING
W/ SHOWROOM AT GROUND

AL MRKAZ MARBLE LLC

Consultant

 CVTCD Consulting Engineers
Delmar Tower, Business Bay, P.O. Box 30429, Dubai, UAE
Tel: +971 4 462 5634 Fax: +971 4 422 5627

Developer

Contractor


Drawing Title

GROUND FLOOR PLAN				
Scale	Drawn	Checked	Authorized	Size
1:100		GK	GK	A1
Job No.				Revision
23011	A-13-102			0


NOTE :
AT LEAST 50% OF THE HARDSCAPE
WILL BE PAVED WITH CONSTRUCTION
MATERIALS HAVING MINIMUM
SRI OF 33

PODIUM 1 FLOOR PLAN

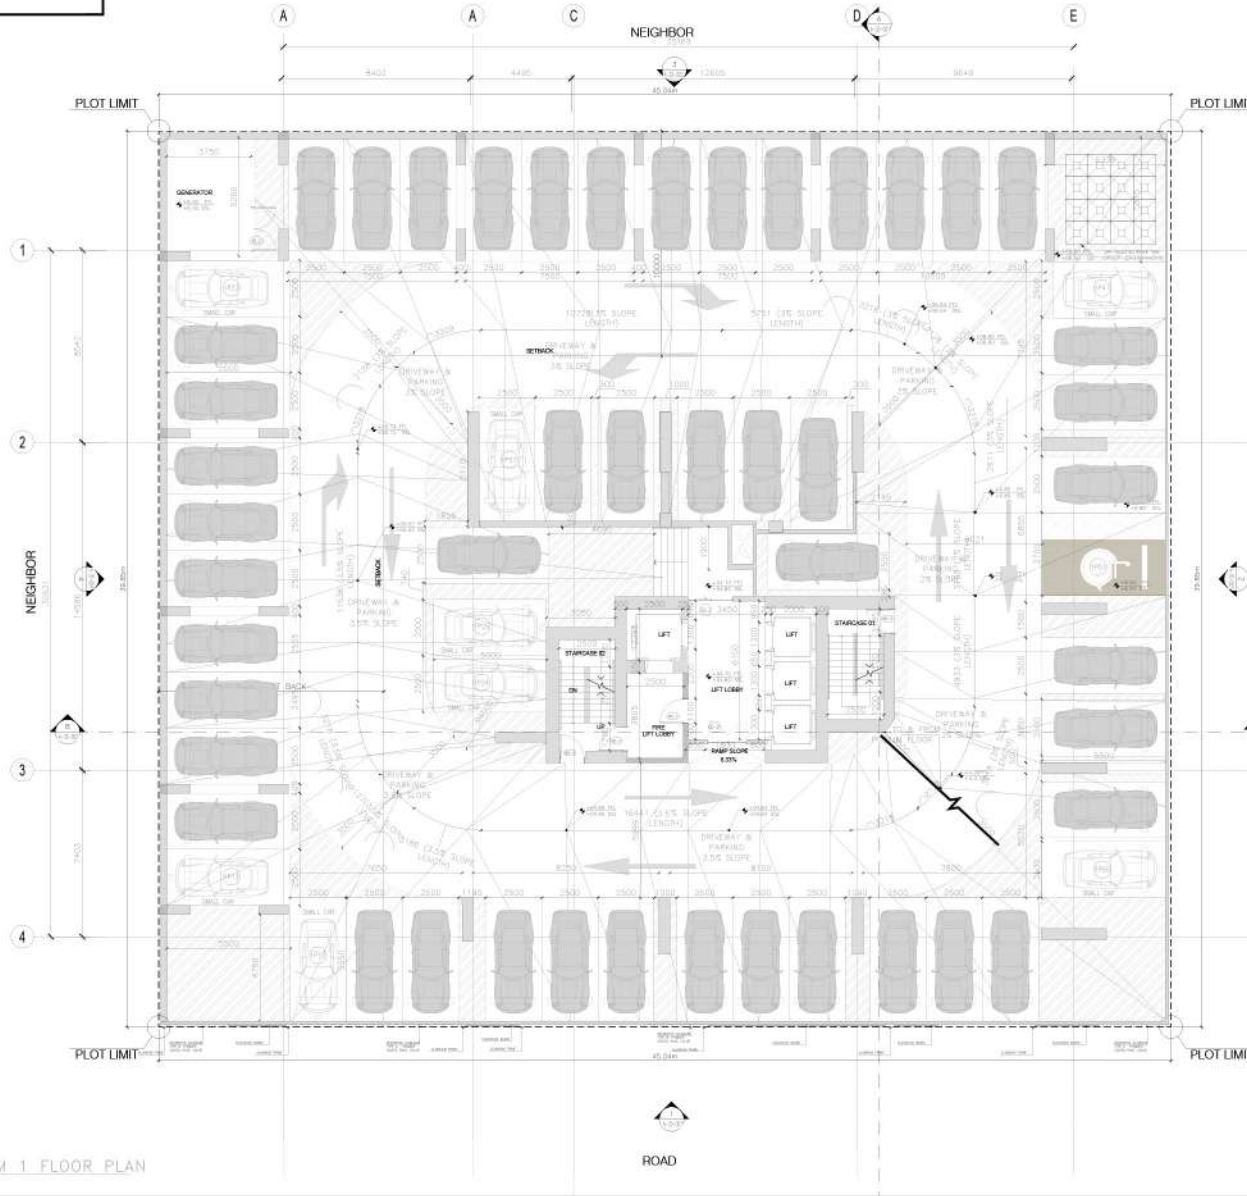

General Notes

- This drawing is the property of CIVTC Consulting Engineers and is not to be reproduced or copied in whole or in part. It is only to be used for the project and site specifically identified herein and is not to be used for any other project. It is to be returned upon request.
- Unless as stated herein are valid on the original drawing, dimensions of what are indicated herein shall remain valid unless amended by the note of the overall dimensions of the plot to the corresponding dimensions of the plot corresponding dimensions of the original drawing.
- All drawings to be read in conjunction with the specifications, the bill of quantities and other relevant drawings.
- Drawings not to be scaled.

5		
4		
3		
2	CLIENT SUBMISSION	26-04-24
1	PD SUBMISSION	28-03-24
No.	Issue/Submission	Date
7		
6		
5		
4		
3		
2		
1		
No.	Revision	Date

Stage
PD Preliminary Design

Location
AL BARSHA SOUTH FOURTH - 681 North

Plot No.
JVC12COHR3008

Project Title
B+G+5P+27+R RESIDENTIAL BUILDING
W/ SHOWROOM AT GROUND

Client
AL MRKAZ MARBLE LLC

Consultant
CIVTC Consulting Engineers
Clients: Tower, Services, Plot, Podium 1, Office 03
P.O. Box 30008, Dubai, UAE
Tel: +971 4 442 5474 Fax: +971 4 442 5475

Developer

Contractor

Drawing Title				
PODIUM 1 FLOOR PLAN				
Scale	Drawn	Checked	Authorised	Issue
1:100		GK	GK	A1
Job No.			Revision	Quantity
23011	A-13-103			0

FIRST FLOOR PLAN



General Notes

- This drawing is the property of CVTDC Consulting Engineers and is not to be reproduced or copied in whole or in part. It is only to be used for the project and site specifically identified herein and is not to be used for any other project. It is to be returned upon request.
- Changes are stated herein are valid on the original drawing. Dimensions of which are in parentheses shall remain valid unless amended by the date of the overall sheet dimensions of the plot to the corresponding dimensions of the plot corresponding dimensions of the original drawing.
- All drawings to be read in conjunction with the specifications, the bill of quantities and other relevant drawings.
- Drawings not to be scaled.

5		
4		
3	CLIENT SUBMISSION	26-04-24
2	PD SUBMISSION	28-03-24
1	Issue/Submission	Date
No.		
7		
6		
5		
4		
3		
2		
1		
No.	Revision	Date

Stage **PD** Preliminary Design

Location AL BARSHA SOUTH FOURTH - 6S1 North

Plot No. JVC12COHR3008

Project Title
B+G+5P+27+R RESIDENTIAL BUILDING
W/ SHOWROOM AT GROUND

Client
AL MRKAZ MARBLE LLC

Consultant
CVTDC Consulting Engineers
Tel: +971 4 442 5474 Fax: +971 4 442 5475

Developer

Contractor


Drawing Title

1ST FLOOR PLAN

Scale	Drawn	Checked	Authorised	Site
1:100		GK	GK	A1
Job No.				Revision
23011		A-13-109		0

NOTE :
AT LEAST 50% OF THE HARDSCAPE
WILL BE PAVED WITH CONSTRUCTION
MATERIALS HAVING MINIMUM
SRI OF 33

26TH AND 27TH FLOOR PLAN

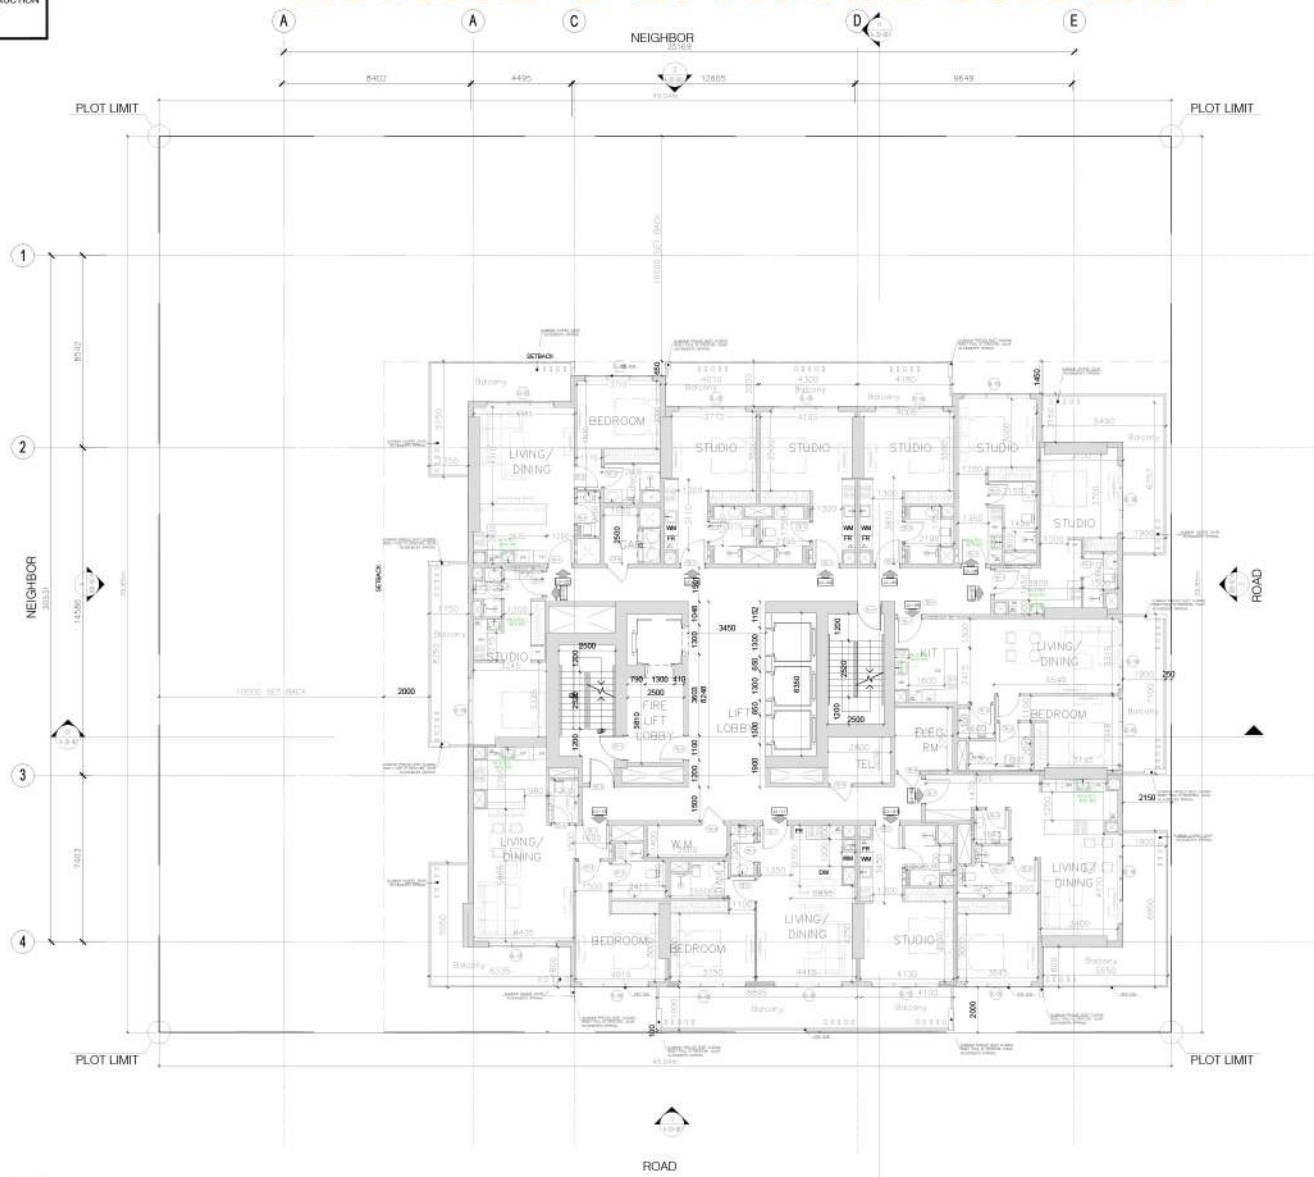

- General Notes**
- This drawing is the property of CVTDC Consulting Engineers and is not to be reproduced or copied in whole or in part. It is only to be used for the project and site specifically identified herein and is not to be used for any other project. It is to be returned upon request.
 - Changes are stated herein are valid on the original drawing. Dimensions of which are in parentheses shall remain as shown, changed by the ratio of the overall sheet dimensions of the plot to the corresponding dimensions of the plot corresponding dimensions of the original drawing.
 - All drawings to be read in conjunction with the specifications, the bill of quantities and other relevant drawings.
 - Drawings not to be scaled.

3		
4		
5	RTA SUBMISSION	28-03-24
6		
No.	Issue/Submission	Date
7		
8		
Stage
PD

Preliminary Design

Location: AL BARSHA SOUTH FOURTH - 681

Plot No.: JVC12COHR3008

Project Title
B+G+5P+27+R RESIDENTIAL BUILDING
W/ SHOWROOM AT GROUND

Client
AL MRKAZ MARBLE LLC

Consultant
CVTDC Consulting Engineers

Developer


Contractor

Drawing Title
26TH FLOOR PLAN

Scale	Drawn	Checked	Authorised	Site
1:100		GK	GK	A1
Job No.				Revision
23011		A-13-108		0

NOTE :
AT LEAST 50% OF THE HARDSCAPE
WILL BE PAVED WITH CONSTRUCTION
MATERIALS HAVING MINIMUM
SRI OF 33

SETTING OUT PLAN

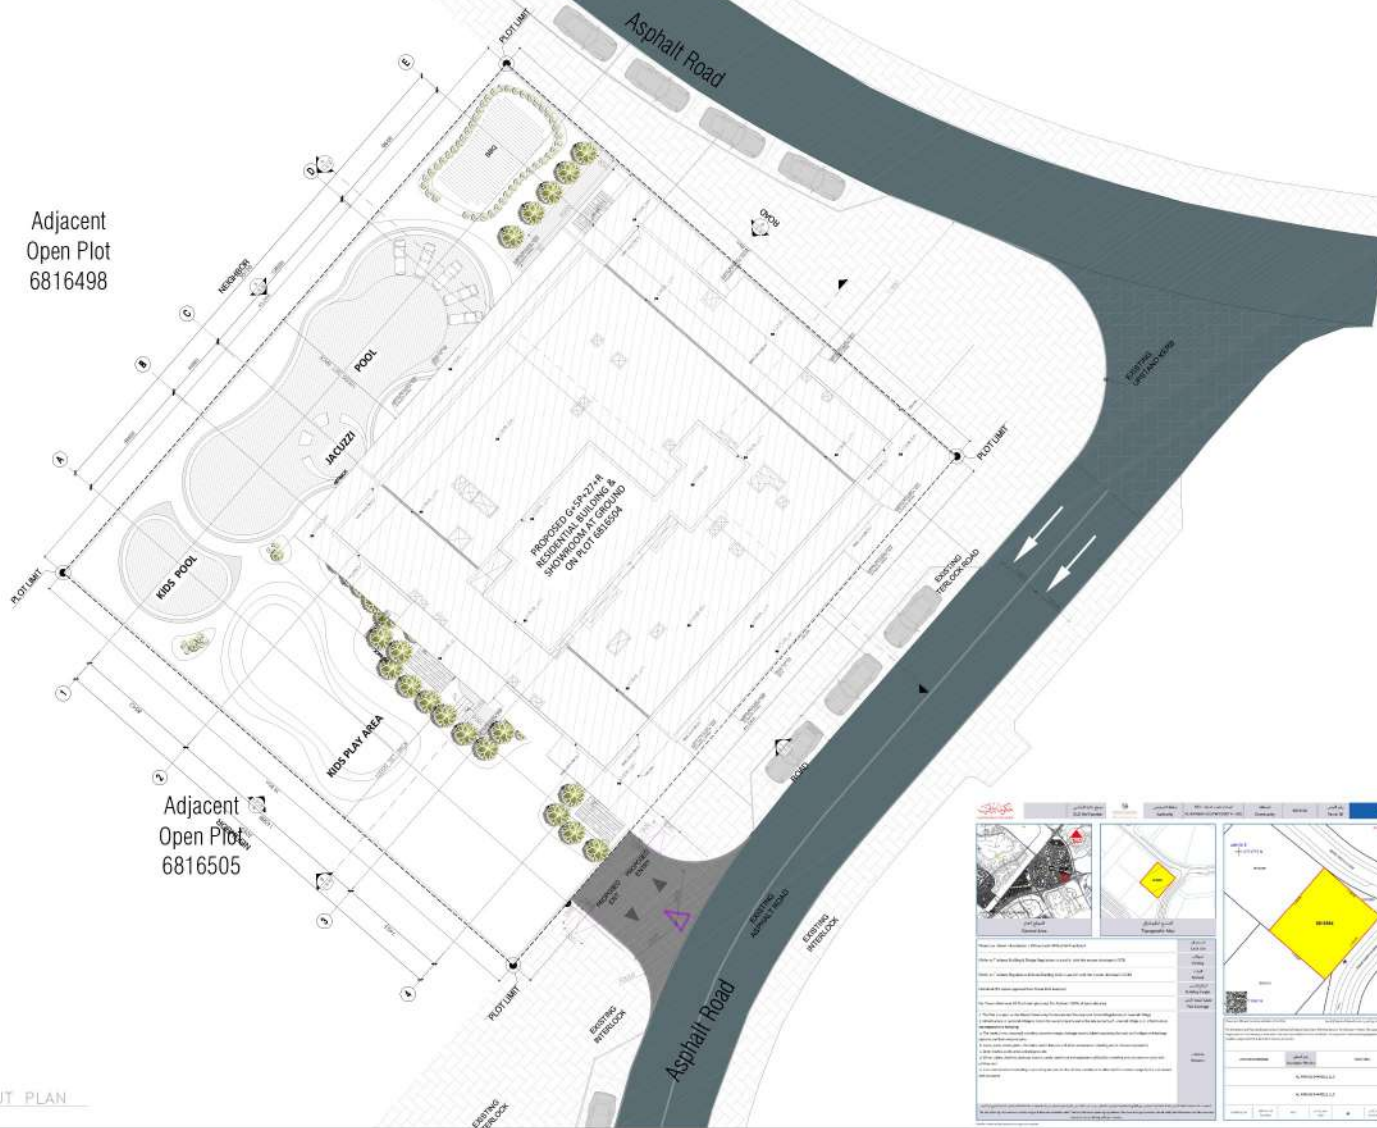

- General Notes**
- This drawing is the property of CIVTEC Consulting Engineers and is not to be reproduced or copied in whole or in part. It is only to be used for the project and site specifically identified herein and is not to be used for any other project. It is to be returned upon request.
 - Unless as stated herein are valid on the original drawing, dimensions of which are in parentheses, these shall be subject to change, changed by the rate of the overall sheet dimensions of the plot to the corresponding dimensions of the plot corresponding dimensions of the original drawing.
 - All drawings to be read in conjunction with the specifications, the bill of quantities and other relevant drawings.
 - Drawings not to be scaled.

5		
4		
3	CLIENT SUBMISSION	26-04-24
2	PD SUBMISSION	28-03-24
1	Issue/Submission	Date
No.		
7		
6		
5		
4		
3		
2		
1		
No.	Revision	Date

Stage
PD Preliminary Design

Location
AL BARSHA SOUTH FOURTH - 681

Plot No.
JVC12COHR3008

Project Title
B+G+5P+27+R RESIDENTIAL BUILDING
W/ SHOWROOM AT GROUND

Client
AL MRKAZ MARBLE LLC

Consultant
CIVTEC Consulting Engineers
Clients: Tower, Business, Flat, Podium, Office, etc.
P.O. Box 30008, Dubai, UAE
Tel: +971 4 442 5474 Fax: +971 4 442 5475

Developer


Contractor

Drawing Title

Scale	Drawn	Checked	Authorised	Issue
1:100		GK	GK	A1
JOB No.	23011			Revision
		A-13-100		0

NOTE :
AT LEAST 50% OF THE HARDSCAPE
WILL BE PAVED WITH CONSTRUCTION
MATERIALS HAVING MINIMUM
SRI OF 33

TOP ROOF FLOOR PLAN

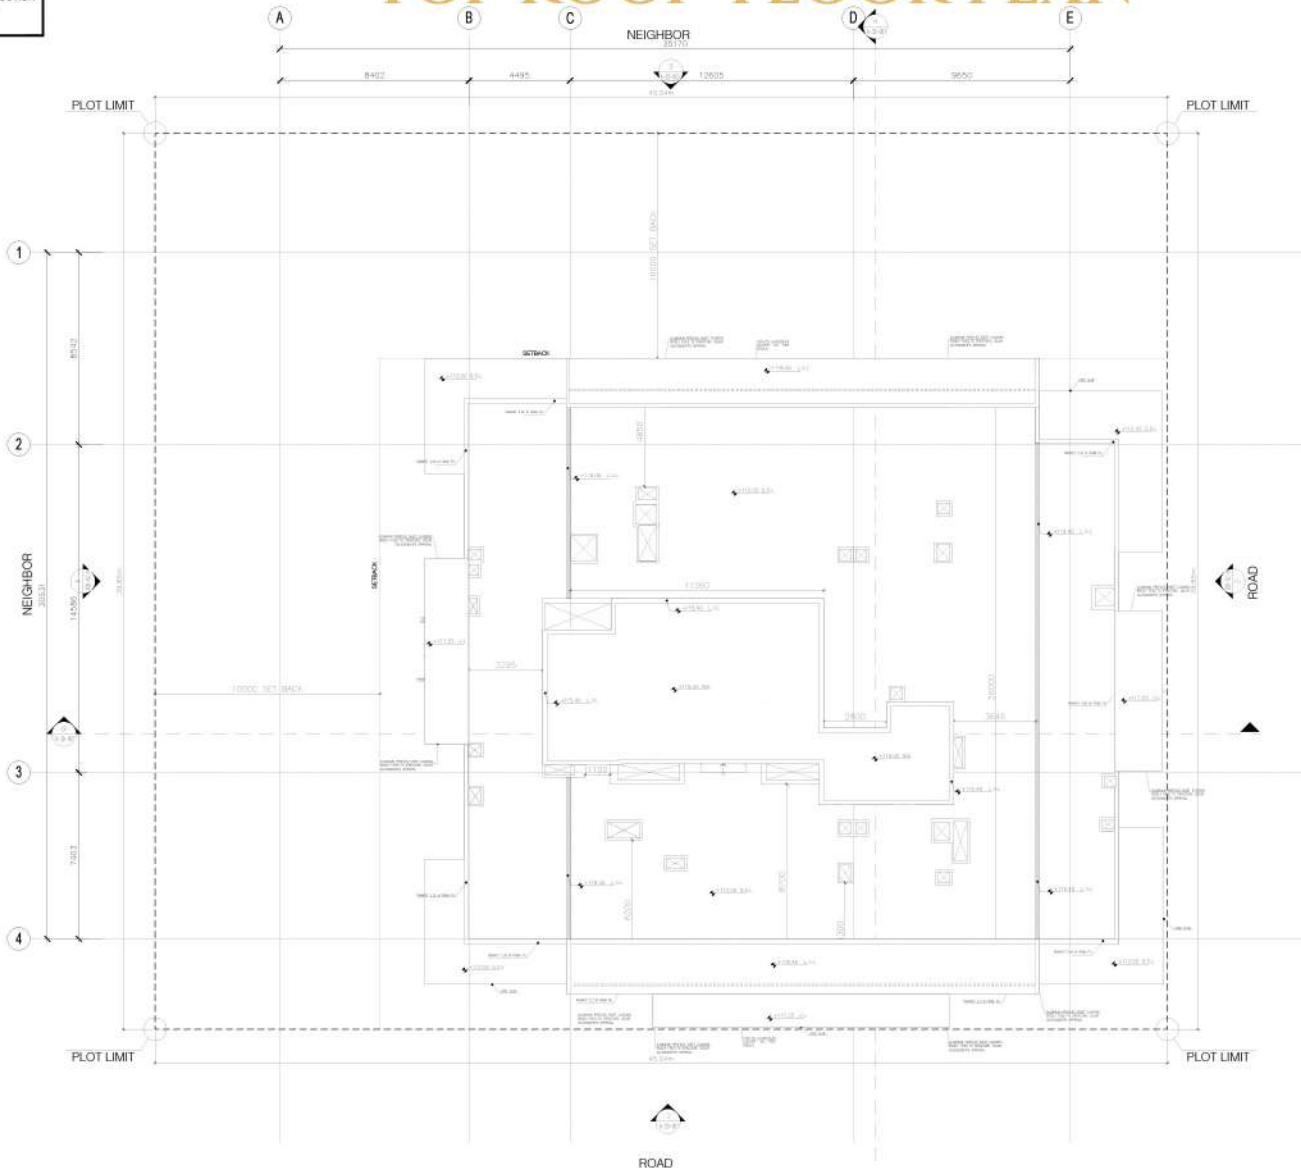

General Notes

- This drawing is the property of CIVTEC Consulting Engineers and is not to be reproduced or copied in whole or in part. It is only to be used for the project and site specifically identified herein and is not to be used for any other project. It is to be returned upon request.
- Unless as stated herein are valid on the original drawing, dimensions of which are not indicated, these shall be subject to change, changed by the rate of the overall sheet dimensions of the plot to the corresponding dimensions of the plot corresponding dimensions of the original drawing.
- All drawings to be read in conjunction with the specifications, the bill of quantities and other relevant drawings.
- Drawings not to be scaled.

5		
4		
3	CLIENT SUBMISSION	26-04-24
2	PD SUBMISSION	28-03-24
No.	Issue/Revision	Date
1		
2		
3		
4		
5		
6		
7		
No.	Revision	Date

Stage
PD Preliminary Design

Location
AL BARSHA SOUTH FOURTH - 6S1
Plot No.
JVC12COHR3008

Project Title
B+G+5P+27+R RESIDENTIAL BUILDING
W/ SHOWROOM AT GROUND

Client
AL MRKAZ MARBLE LLC

Consultant
CIVTEC Consulting Engineers
Office: Tower 3, Business Park, Plot 1, Office 03
P.O. Box 30008, Dubai, UAE
Tel: +971 4 442 5474 Fax: +971 4 442 5475

Developer
Contractor

Drawing Title				
TOP ROOF FLOOR PLAN				
Scale	Drawn	Checked	Authorised	Issue
1:100		GK	GK	A1
Job No.	Revision		Revision	
23011	A-13-121		0	